
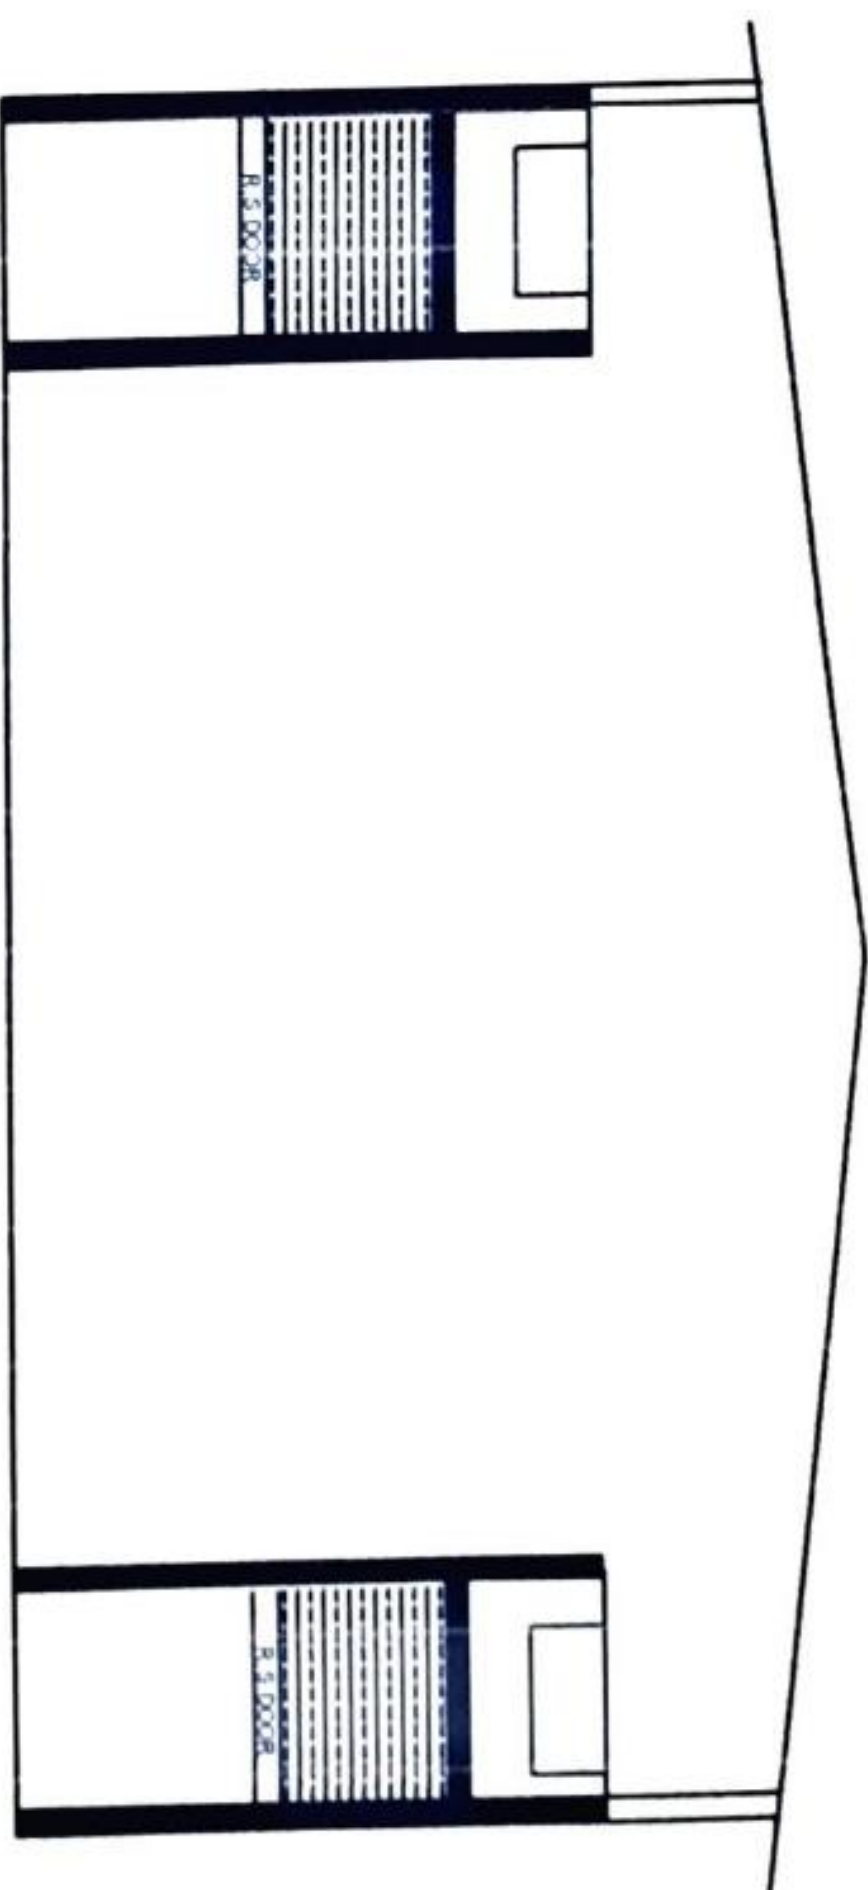


GODOWN PLAN
SCALE 1:100

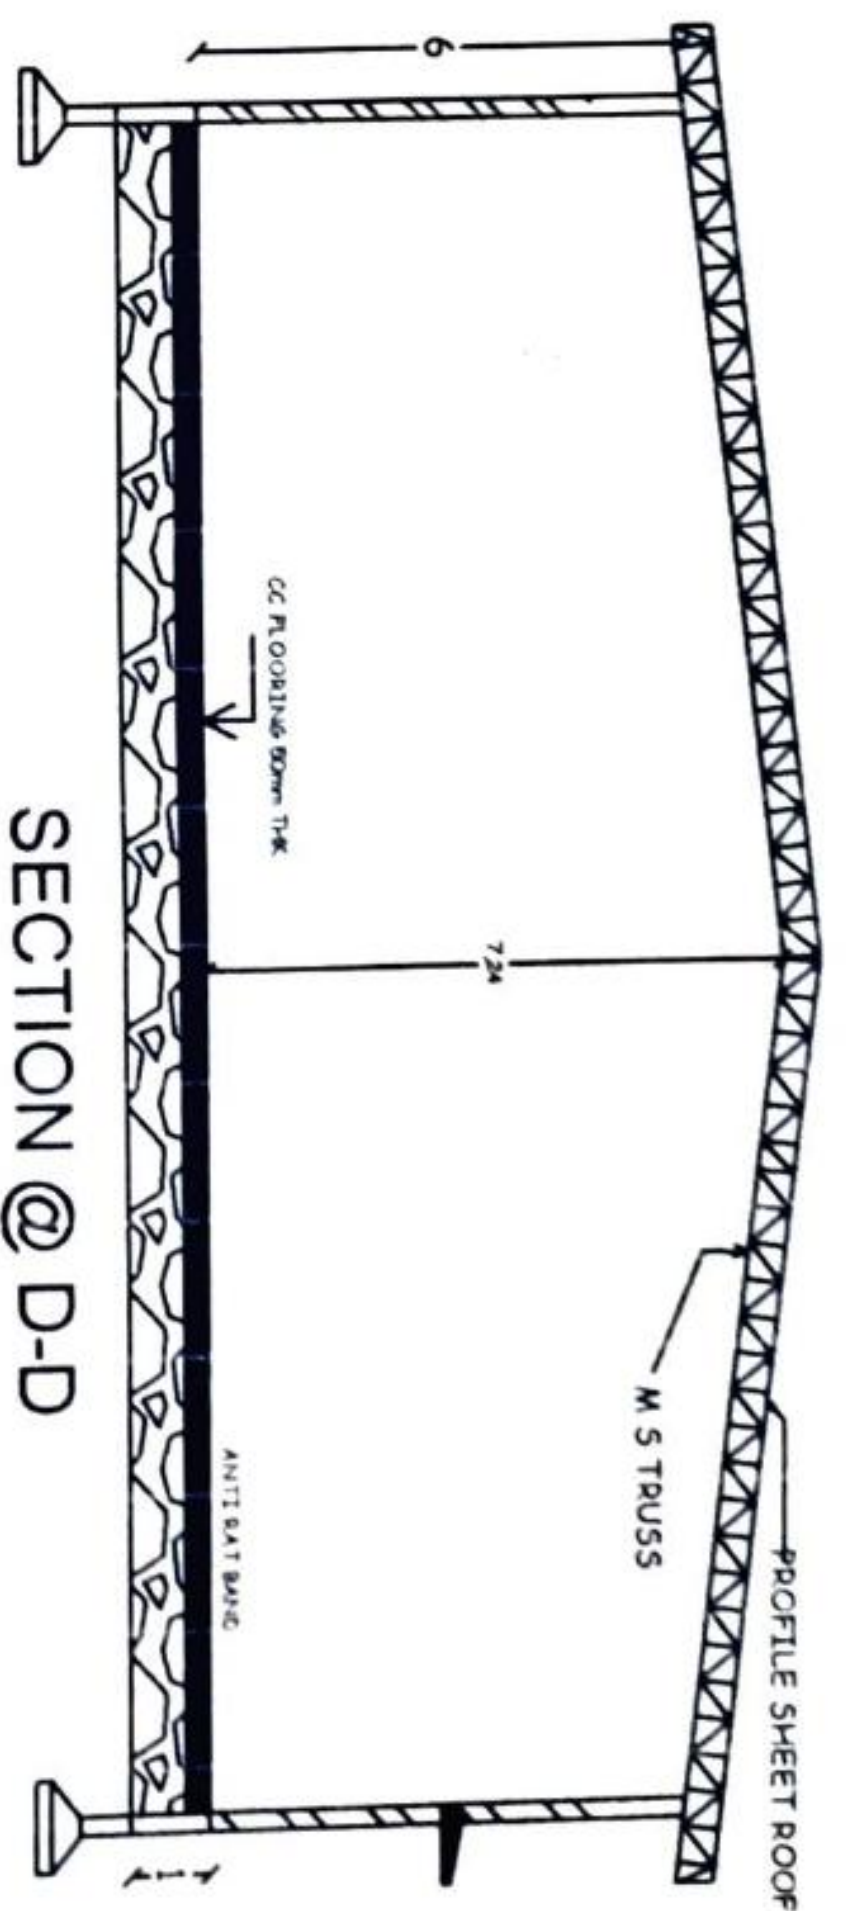

FRONT ELEVATION

CONSTRUCTION OF GODOWN FOR DHANYOTTAMA FARMER PRODUCER COMPANY LIMITED, TEDVA, TAH. & DIST. GONDIA

BUILT UP AREA = 21.34 x 30.48 m = 650.44 sqm. (7000.0 sqft.)

C1 = 0.3x 0.45 m
C2 = 0.3 x 0.60 m



QUAZI ASSOCIATES
Quazi
IRSSHAD J. QUAZI
M. TECH STRUCTURE (CIVIL) FIV/AIV
Govt. Approved Valuer Cat No. I/F-2539
LIC. No.-ADTP/GONDIA/ER/15
W11/GONP/04960
1st Floor Hora Complex, Jaistambh Chowk
GONDIA-441 601 (M.S.)
Mob.No.-9822643439