




FRONT ELEVATION
SCALE 1:100

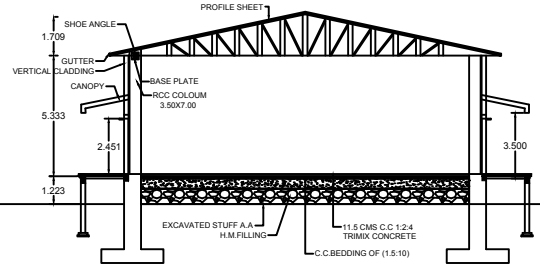

SECTION A-A'
SCALE 1:100

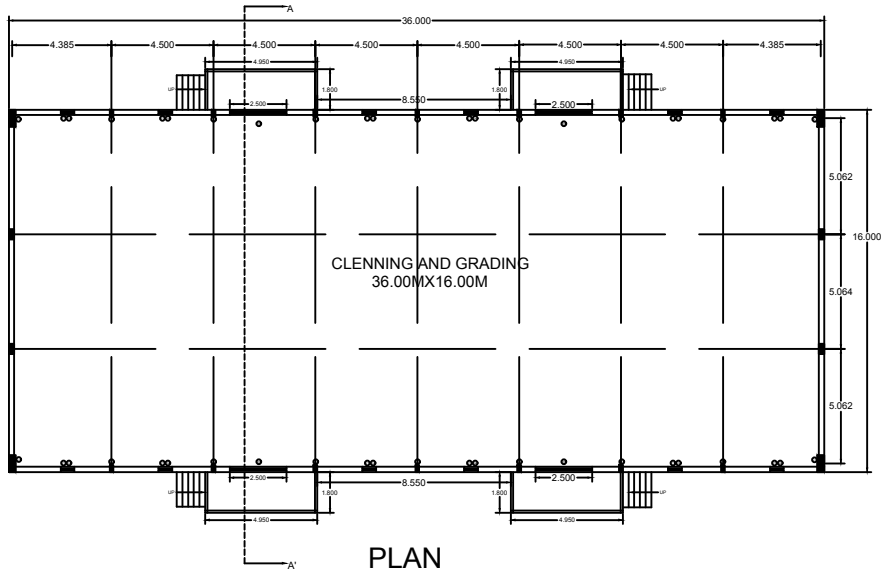

PLAN
SCALE 1:100

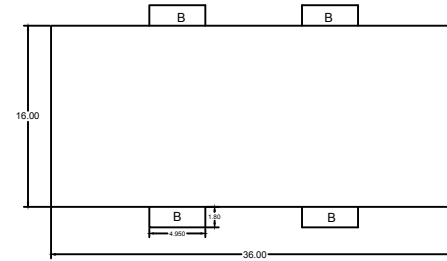

KEY PLAN
SCALE 1:200

PROPOSED CONSTRUCTION OF SID PROCESSING UNIT AT. BELORA

AREA STATEMENT :-

PARTICULARS	AREA IN SQMT.
MAIN BUILDING	16.0MX36.0M = 576.0 SQMT.
B.	1.80MX4.95M = 8.91SQMT.
TOTAL	= 584.91SQMT.

SCHEDULE OF ROLLING SHUTTER/VENTILAORS

SR.NO	ITEM	SIZE	DISCRPTION
	RS	2.50X2.50M	PILL & PUSH TYPE FIXED FROM INSIDE
	V1	0.100X0.60M	STEEL VENTILATORS FULLY GLAZED
	V2	0.100X0.60M	STEEL VENTILATORS FULLY GLAZED

GADGE ENGINEER'S AND CONTRACTOR

GUJARI BAZAR, SHIRAJGAON KASBA
DIST. AMRAVATI
MOB. NO. 9096656945

PROJECT NAME:-
PROPOSED CONSTRUCTION OF SID
PROCESSING UNIT. AT. BELORA

CUSTOMER NAME:-

JOB SITE :- BELORA, AMRAVATI, MAHARASTRA

SCALE - 1:100



DRAWING TITLE :-

**DETAILED PLAN
LAYOUT**

DWG.NO.