




INT. UNIT
PHASE
JOB
SECTION

PROJECT RESPONSIBLE FOR THE
DRAWING FOR THE PROJECT IS
DRAWN FOR THE PROJECT IS
DRAWING FOR THE PROJECT IS
DRAWING FOR THE PROJECT IS

INSTRUCTION FOR FOOD PROCESSING
OR BALASARAB HAKKE KUSHI
DRAFTER FARVATAN (MART)
ROAT ON PLOT NO. 40/1, TEH
FARMER PRODUCE
TEH

| | | | |
|------|-------|----|----------|
| DATE | SCALE | BY | REVISION |
| | | | |

CLIENT :
BHOOMISARAB FARMER
PRODUCE COMPANY
LIMITED

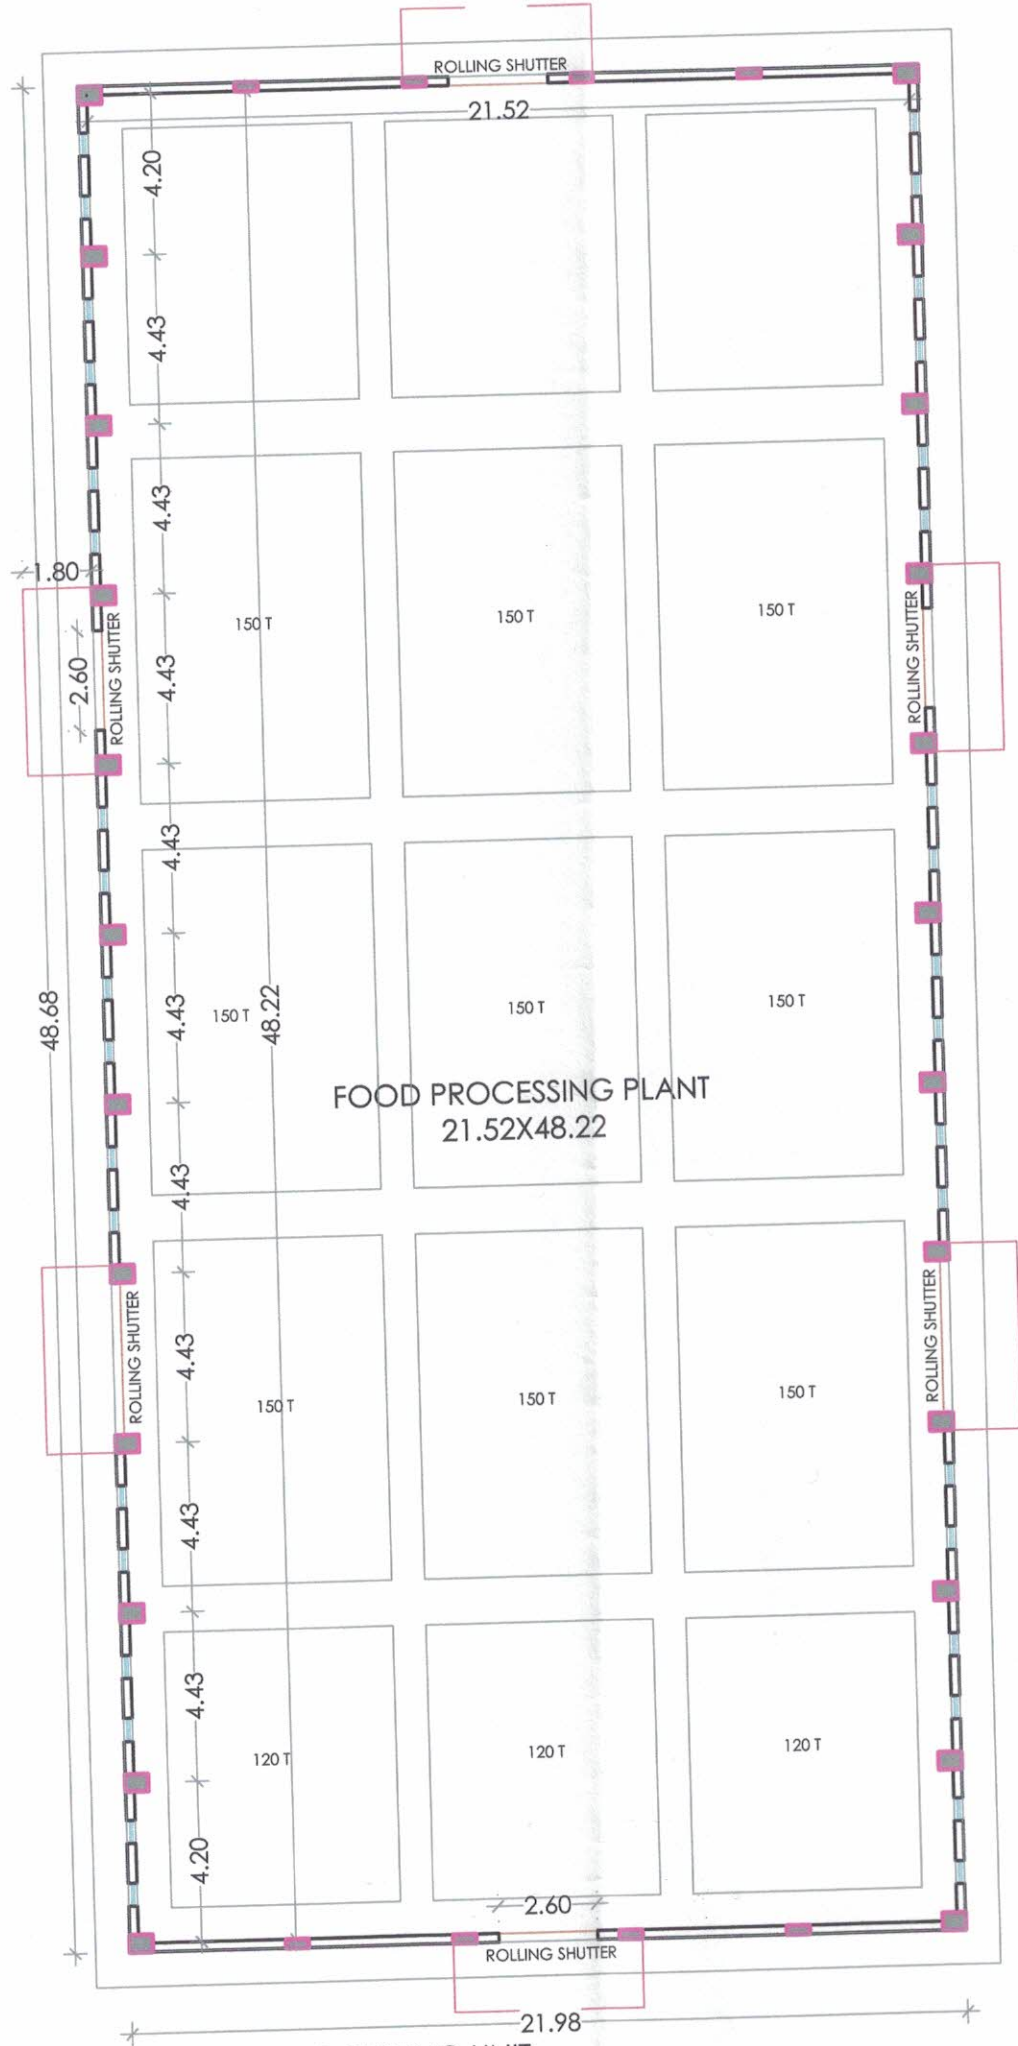

FOOD PROCESSING PLANT 21.52X48.22

**FOOD PROCESSING UNIT
FLOOR PLAN**

DRAWING TITLE :


FOOD PROCESSING UNIT
FLOOR PLAN

STATUS OF RELEASE

- FOR APPROVAL
- FOR DISCUSSION
- FOR TENDER
- FOR CONSTRUCTION

GENERAL NOTES

1. DO NOT SCALE THE DRAWINGS.
2. ALL DIMENSIONS ARE IN METRIC.
3. ONLY WRITTEN DIMENSIONS TO BE FOLLOWED.
4. DO NOT ASSUME. IN CASE OF DISCREPANCY REFER ARCHITECT.
5. REFER STRUCTURAL DRAWING FOR R.C.C. WORK.
6. REFER THE DETAILED DRAWING FOR WINDOWS AND TOILET LAYOUTS.
7. MAKING COPIES IN ANY FORM OF THIS DRAWING BY ANY ARCHITECT WILL NOT BE RESPONSIBLE FOR THE SAME.

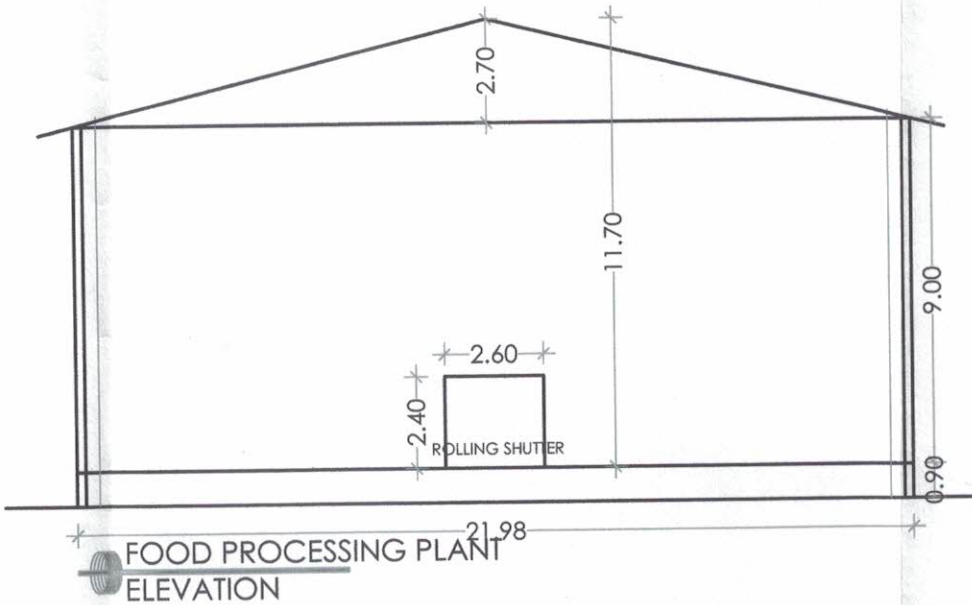

PROJECT:

PROPOSED CONSTRUCTION FOOD PROCESSING UNIT BUILDING FOR BALASAHEB THAKUR VYAVSAY AND GRAMIN PARIVARTAN PRAKALPAANTARGAT ON PLOT NO. 10, MOHADI DIST BHANDARA BELONG TO BHOOMISPARSH FARMER PRODUCTION COMPANY LIMITED

| | | |
|-------------------|---------|------------------|
| PROJECT ARCHITECT | | AR. ATUL SANDHEL |
| ARCHITECT | | AR. ATUL SANDHEL |
| CHECKED | DRG. BY | SCALE |
| OK | | N.T.S |

CLIENT :
BHOOMISPARSH FARMER PRODUCTION COMPANY LIMITED

Ar. Atul Sandhel
Ar. Atul Sandhel
ARS Architects
Reg.No. CA/2009/44917

ARS Architects

ARCHITECTS, PLANNERS, INTERIOR DESIGNERS
SAI PLAZA COMPLEX SHOP NO 12, VISAKACHI LAKADGANJ NAGPUR.
SHOP NO 301 SHIVARPAN TOWER ,OPP GANESHWAR, SACOOL,RAJIV GANDHI SQUARE ,BHANDARA.
MOBILE : 9768030523
EMAIL: atuls1600@gmail.com