
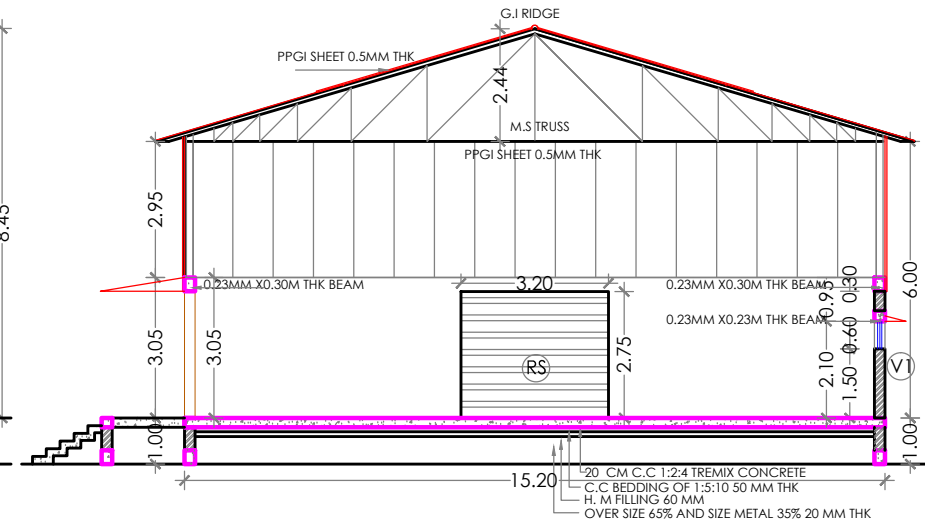


STATUS OF RELEASE


- FOR APPROVAL
- FOR DISCUSSION
- FOR TENDER
- FOR CONSTRUCTION

- GENERAL NOTES
- DO NOT SCALE THE DRAWINGS.
  - ALL DIMENSIONS ARE IN METRIC.
  - ONLY WRITTEN DIMENSIONS TO BE FOLLOWED.
  - DO NOT ASSUME. IN CASE OF DISCREPANCY REFER ARCHITECT.
  - REFER STRUCTURAL DRAWING FOR R.C.C. WORK.
  - REFER THE DETAILED DRAWING FOR WINDOWS, DOORS, AND TOILET LAYOUTS.
  - MAKING COPIES IN ANY FORM OF THIS DRG. IS ILLEGAL. ARS ARCHITECT WILL NOT BE RESPONSIBLE FOR THE SAME.

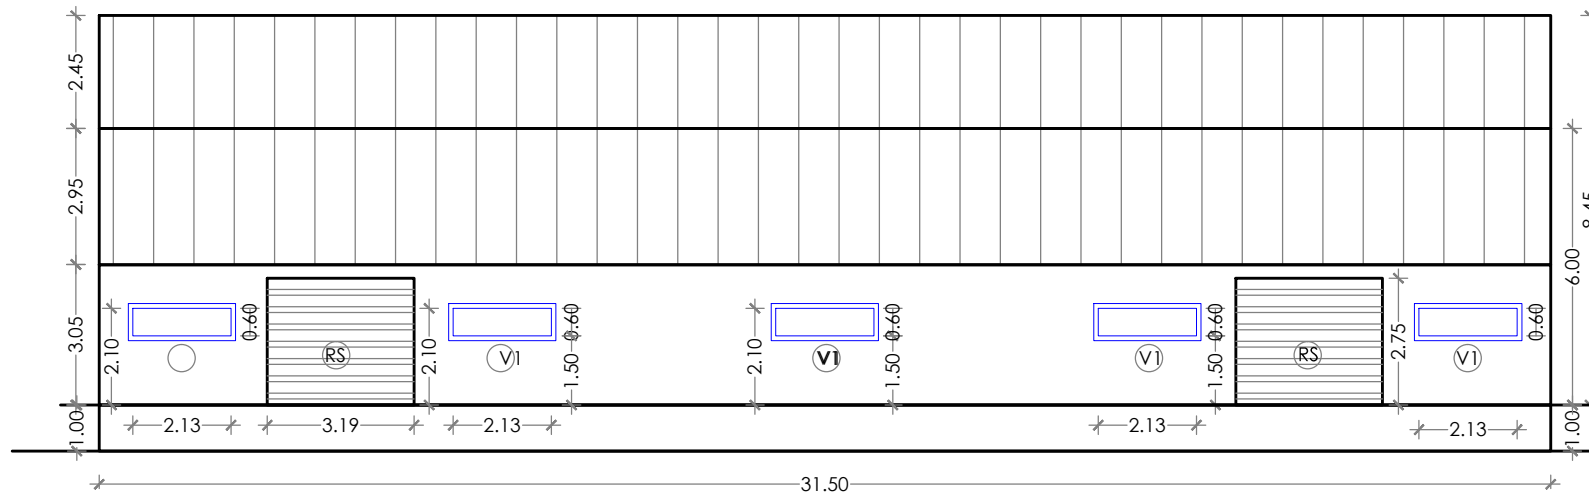


GRAIN GODOWN  
FRONT ELEVATION

DETAIL  
SECTION AA'

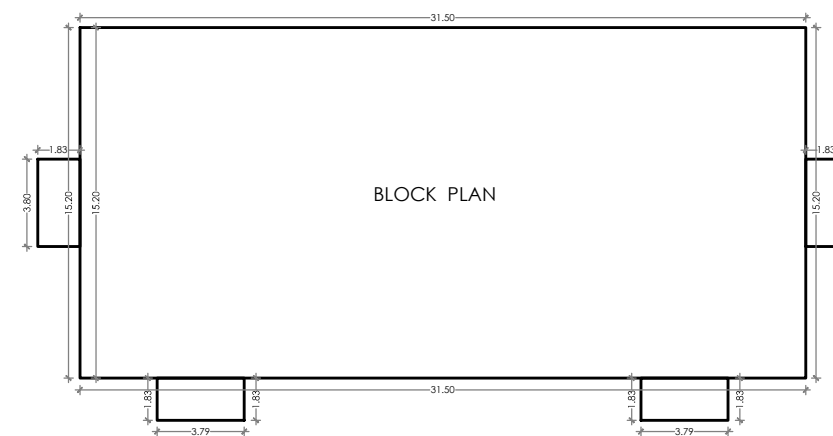

BLOCK PLAN

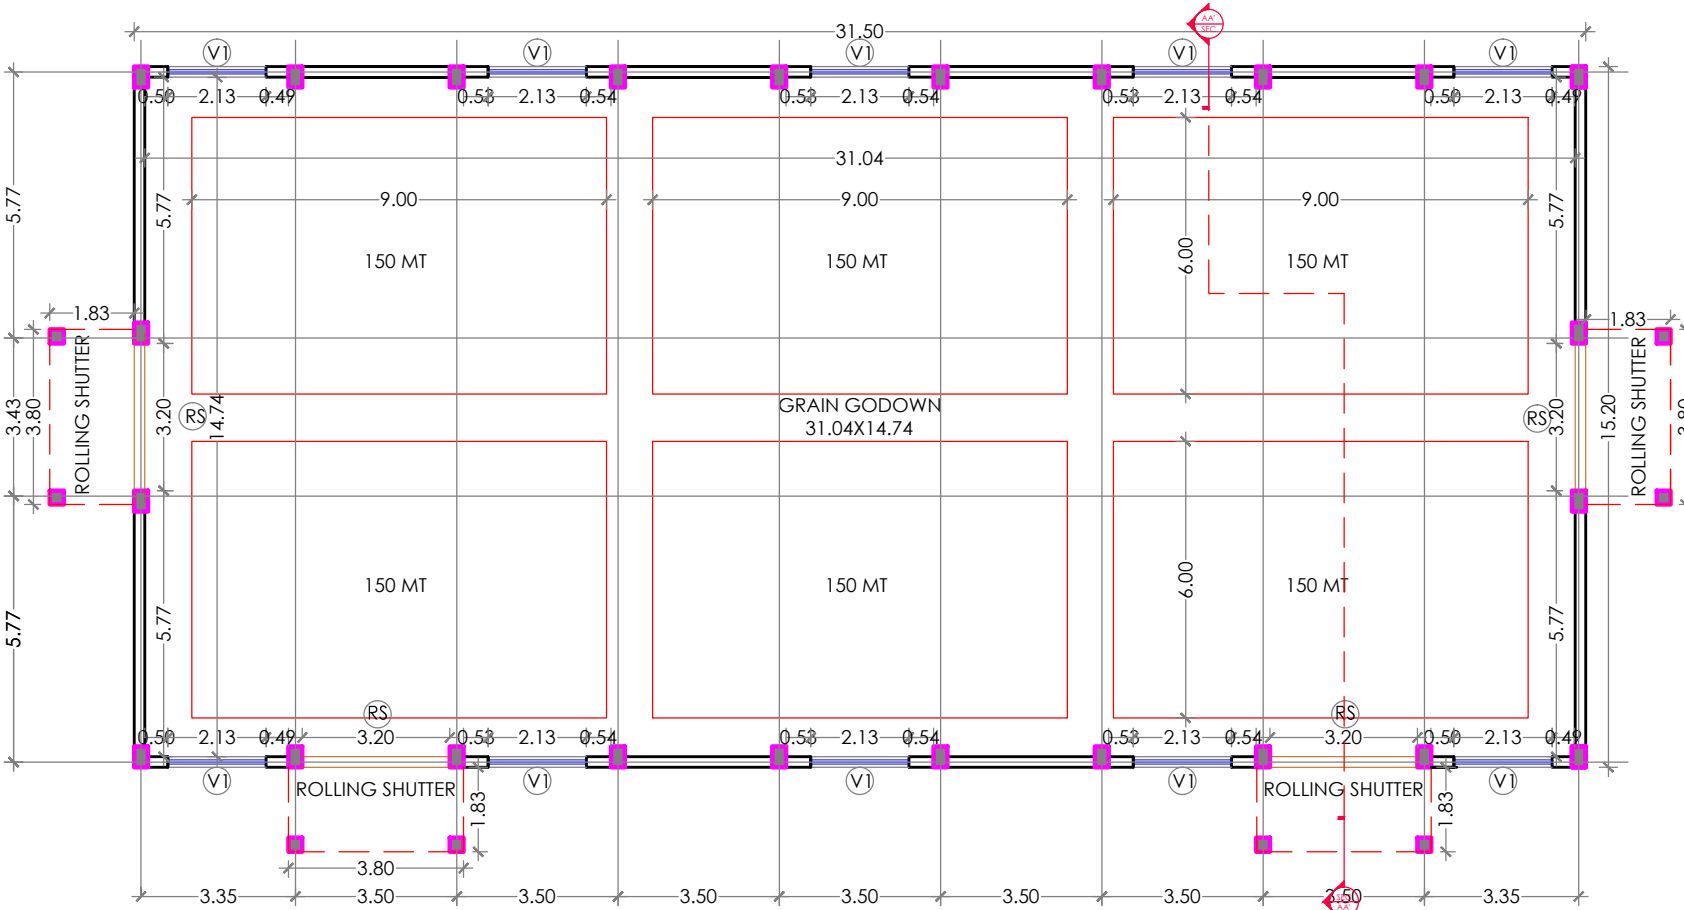

GRAIN GODOWN  
DETAIL FLOOR PLAN

BUILT UP AREA CALCULATION		
BUILDING NO	FLOOR NO	TOTAL B/UP AREA OF FLOOR
SHED	G.F	31.50MX15.20M
		478.80 SQ.MT (GODOWN)
ENTRY		4X3.80MX1.83M
		27.81 SQ.MT (ENTRY)
TOTAL BUILT UP AREA OF BUILDING		= 506.61 SQ.MT
CARPET AREA OF BUILDING		= 457.52 SQ.MT

SCHEDULE OF DOORS & WINDOWS				
TYPE	WIDTH	HEIGHT	SILL	DESCRIPTION
RS	3.20	2.75	0.00	ROLLING SHUTTER
V1	2.14	0.60	1.52	VENTILATOR

SCHEDULE OF R.C.C COLUMNS			
TYPE	SIZE	NOS	DESCRIPTION
COLUMNS	0.30X0.46	24	LONG WALL AND SHORT WALL
COLUMNS	0.30X0.30	08	ENTRY PLATFORM
BEAM	0.23X0.30		PLINTH LEVEL
BEAM	0.23X0.30		LINTEL LEVEL

PROJECT:

PROPOSED ESTIMATE OF CONSTRUCTION GRAIN GODOWN UNDER HON. BALASAHEB THAKRE AGRIBUSINESS AND RURAL TRANSFORMATION (SMART) PROJECT BELONGING TO VIDHARBHA BADIRAJA PRODUCER COMPANY LIMITED ON GAT NO127/2,116, TEH SAKOLI DIST BHANDARA

PROJECT ARCHITECT	AR.ATUL SANDEL		
ARCHITECT	AR. ATUL		
CHECKED	DRG. BY	SCALE	DATE
OK	AR. ATUL	N.T.S	03.01.23

CLIENT :  
VIDHARBHA BADIRAJA  
PRODUCER COMPANY  
LIMITED

**ARS Architects**

ARCHITECTS. PLANNERS. INTERIOR DESIGNERS.  
SAI PLAZA COMPLEX SHOP NO 12, VISAKACHI BHAVAN ,  
LAKADGANJ NAGPUR.  
SHOP NO 301 SHIVARPAN TOWER ,OPP GANESH HIGH  
SACOO,RAJIV GANDHI SQUARE ,BHANDARA.  
MOBILE : 9768030523  
EMAIL: atuls1600@gmail.com