



STATUS OF RELEASE

- FOR APPROVAL
- FOR DISCUSSION
- FOR TENDER
- FOR CONSTRUCTION


- GENERAL NOTES
1. DO NOT SCALE THE DRAWINGS.
 2. ALL DIMENSIONS ARE IN METRIC.
 3. ONLY WRITTEN DIMENSIONS TO BE FOLLOWED.
 4. DO NOT ASSUME. IN CASE OF DISCREPANCY REFER ARCHITECT.
 5. REFER STRUCTURAL DRAWING FOR R.C.C. WORK.
 6. REFER THE DETAILED DRAWING FOR WINDOWS, DOORS, AND TOILET LAYOUTS.
 7. MAKING COPIES IN ANY FORM OF THIS DRG. IS ILLEGAL. ARS ARCHITECT WILL NOT BE RESPONSIBLE FOR THE SAME.

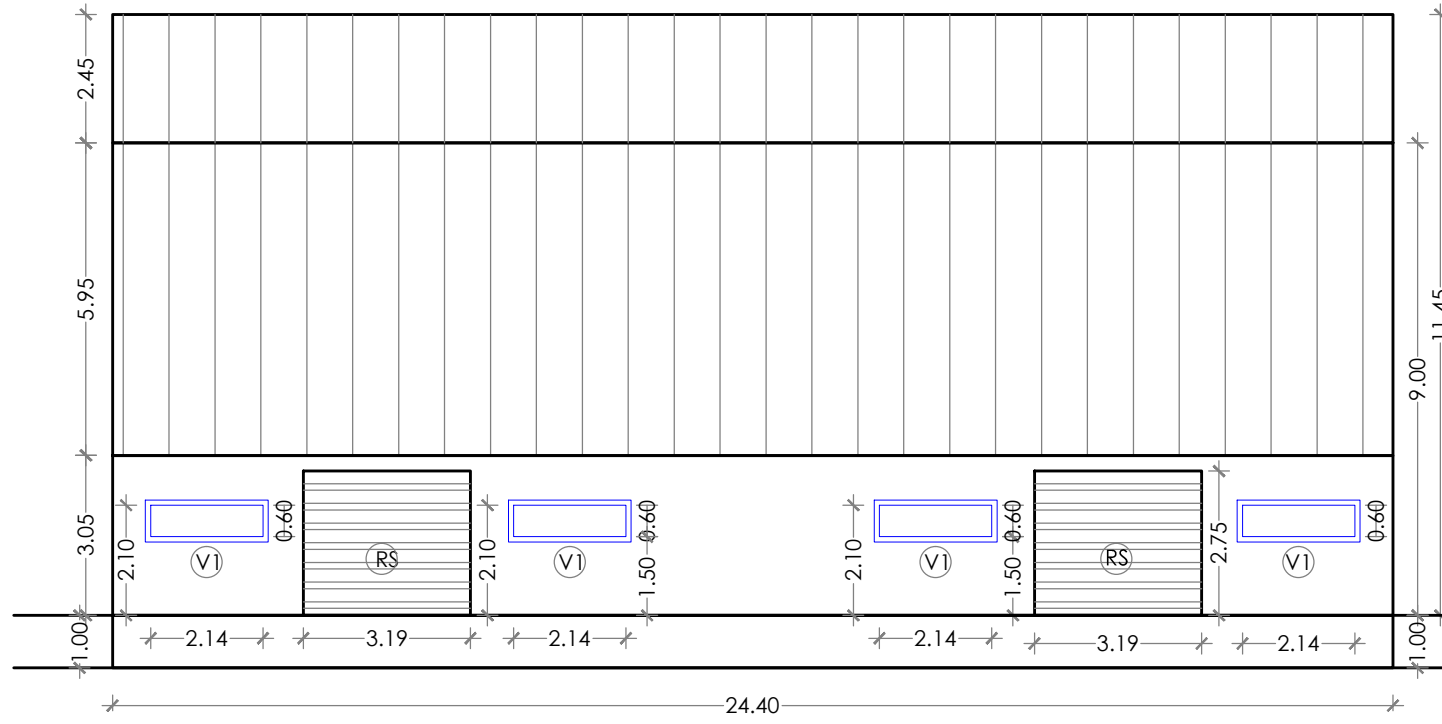


RICE MILL AND GRADING MACHINE
FRONT ELEVATION

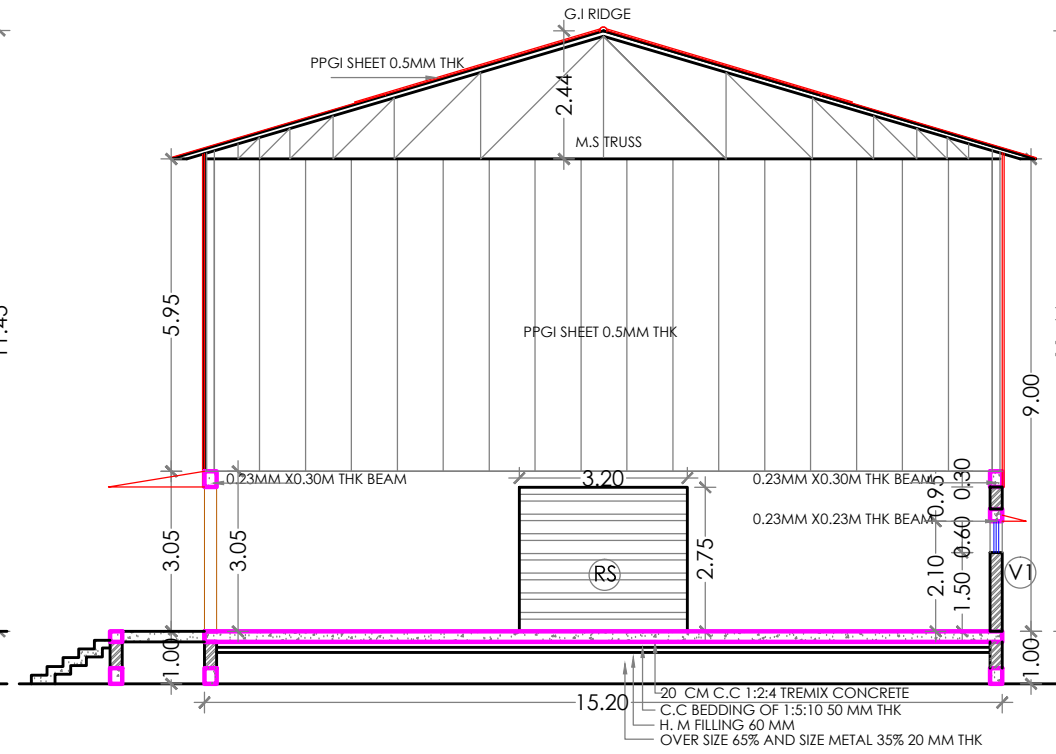

DETAIL
SECTION AA'

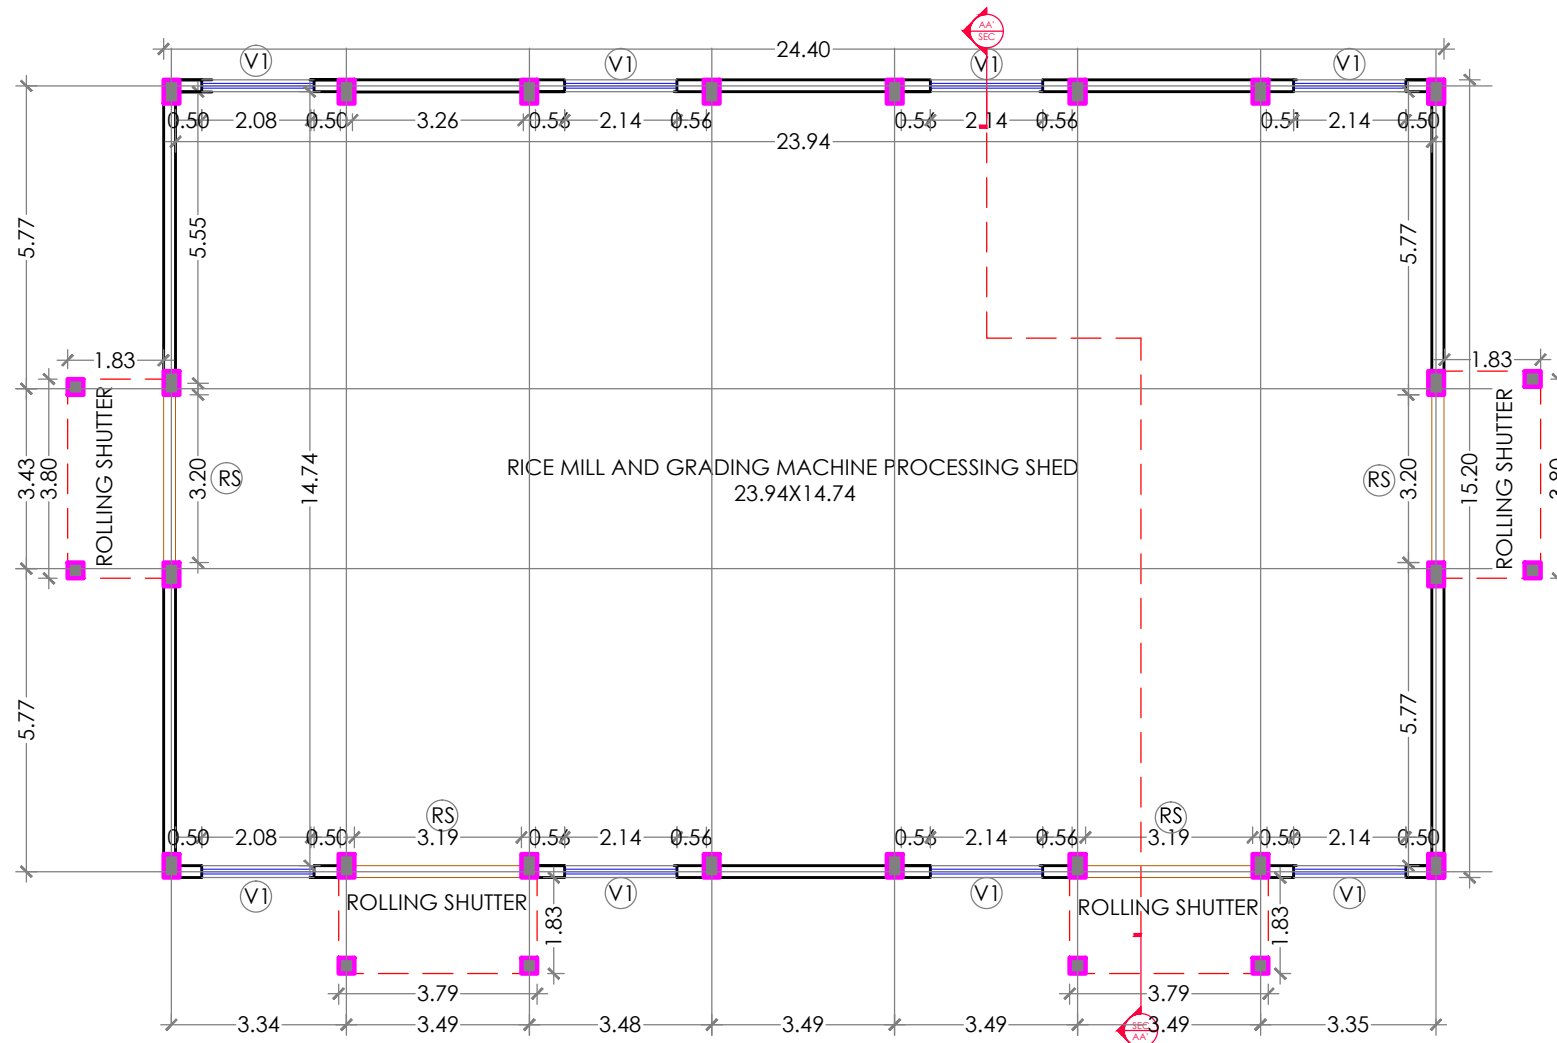

RICE MILL AND GRADING
MACHINE SHED FLOOR PLAN

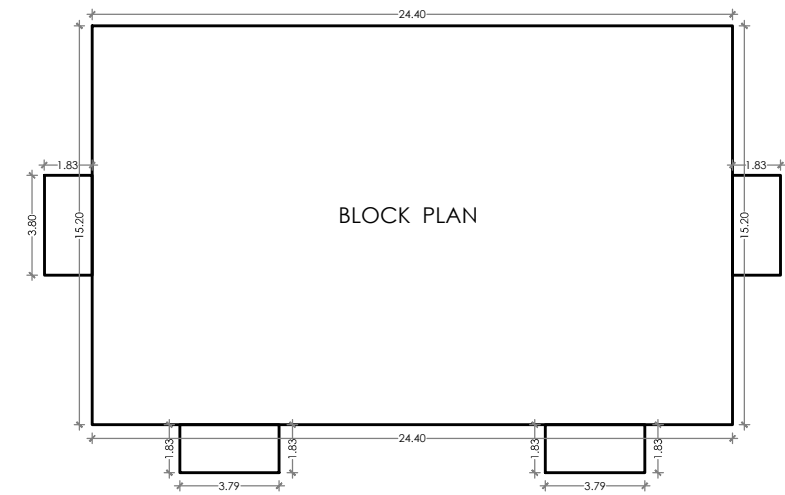

BUILT UP AREA CALCULATION		
BUILDING NO	FLOOR NO	TOTAL B/UP AREA OF FLOOR
SHED	G.F	24.40MX15.20M
		370.88 SQ.MT (SHED)
ENTRY		4X3.80MX1.83M
		27.81 SQ.MT (ENTRY)
TOTAL BUILT UP AREA OF BUILDING		= 398.69 SQ.MT
CARPET AREA OF BUILDING		= 352.87 SQ.MT

SCHEDULE OF DOORS & WINDOWS				
TYPE	WIDTH	HEIGHT	SILL	DESCRIPTION
RS	3.20	2.75	0.00	ROLLING SHUTTER
V1	2.14	0.60	1.52	VENTILATOR

SCHEDULE OF R.C.C COLUMNS			
TYPE	SIZE	NOS	DESCRIPTION
COLUMNS	0.30X0.46	20	LONG WALL AND SHORT WALL
COLUMNS	0.30X0.30	08	ENTRY PLATFORM
BEAM	0.23X0.30		PLINTH LEVEL
BEAM	0.23X0.30		LINTEL LEVEL

PROJECT:
PROPOSED ESTIMATE OF CONSTRUCTION RICE
MILL AND GRADING MACHINE PROCESSING
SHED UNDER HON. BALASAHEB THAKRE
AGRIBUSINESS AND RURAL TRANSFORMATION
(SMART) PROJECT BELONGING TO VIDHARBHA
BADIRAJA PRODUCER COMPANY LIMITED ON
GAT NO127/2,116, TEH SAKOLI DIST BHANDARA

PROJECT ARCHITECT	AR.ATUL SANDEL		
ARCHITECT	AR. ATUL		
CHECKED	DRG. BY	SCALE	DATE
OK	AR. ATUL	N.T.S	03.01.23

CLIENT :
VIDHARBHA BADIRAJA
PRODUCER COMPANY
LIMITED