


ANCHOR BOLT PLAN
(FFL + 0.00M)

DESIGN: -




ASP DESIGN CONSULTANCY
PEB | RCC
Email - aruna.aspc consultant@gmail.com Contact - 9881360792 , 7020584787

ALL UNITS ARE IN MM & KGS.
DO NOT SCALE THE DRAWING.

0					
0	08-04-23	ISSUED FOR APPROVAL	AP	SS	SS
REV.	DATE	DESCRIPTION	DSN	DRN	CKD


PROJECT No. : ASP-J-87
JOB No. : J-87
PROJECT NAME : PROCESSING SHED UNIT
CLIENT NAME : MR. -
COMPANY NAME : CHAURAS FARMERS PRODUCER COMPANY LIMITED
JOB SITE LOCATION : ASGAON, BHANDARA (MH.)

ANCHOR BOLT PLAN	DWG. NO. GA-01
------------------	-------------------

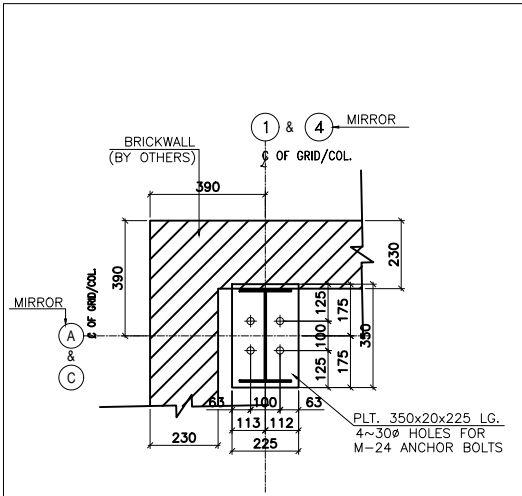



DETAIL A (AS DRAWN)
(2 No. REQD.) GA-01

DETAIL A' (OPP. HAND)
(2 No. REQD.) GA-01

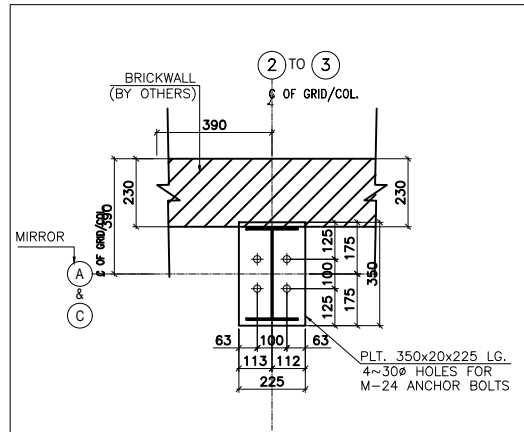


DETAIL B (AS DRAWN)
(2 No. REQD.) GA-01

DETAIL B' (OPP. HAND)
(2 No. REQD.) GA-01

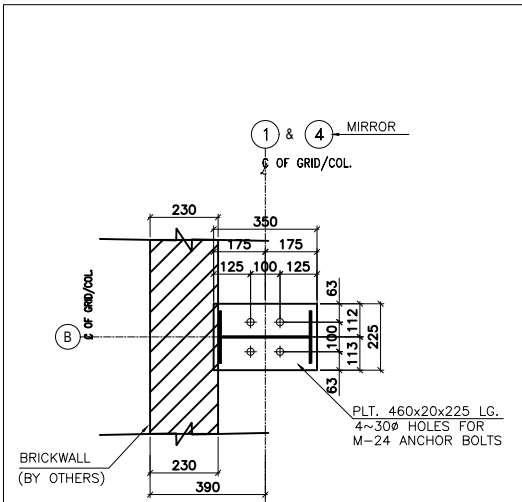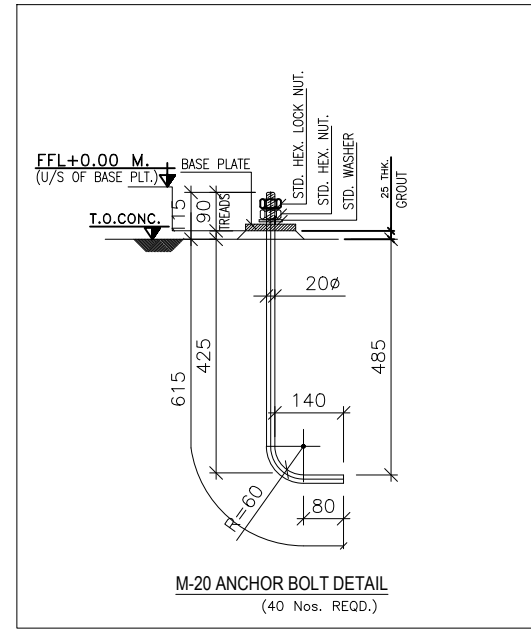

DETAIL C (AS DRAWN)
(1 No. REQD.) GA-01

DETAIL C' (OPP. HAND)
(1 No. REQD.) GA-01

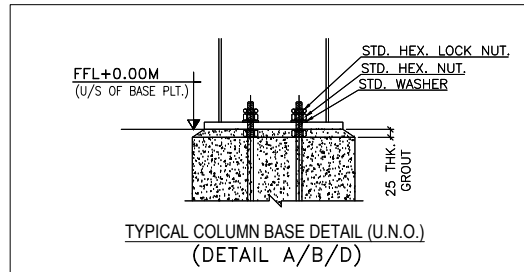

ANCHOR BOLT DETAIL PLAN

DESIGN: -

ASP DESIGN CONSULTANCY
PEB | RCC
Email - aruna.aspconsultant@gmail.com Contact - 9881360792, 7020584787

ALL UNITS ARE IN MM & KGS.






DO NOT SCALE THE DRAWING.

REV.	DATE	DESCRIPTION	DSN	DRN	CKD
0	08-04-23	ISSUED FOR APPROVAL	AP	SS	SS

PROJECT No. : ASP-J-87
 JOB No. : J-87
 PROJECT NAME : PROCESSING SHED UNIT
 CLIENT NAME : MR.-
 COMPANY NAME : CHAURAS FARMERS PRODUCER COMPANY LIMITED
 JOB SITE LOCATION : ASGAON, BHANDARA (MH.)

ANCHOR BOLT PLAN

DWG. NO. GA-01A

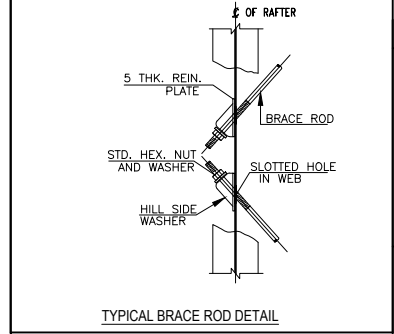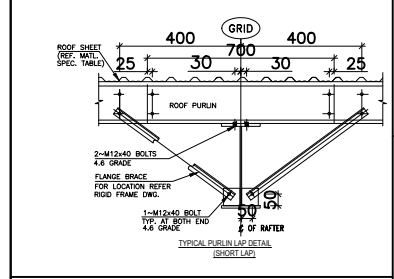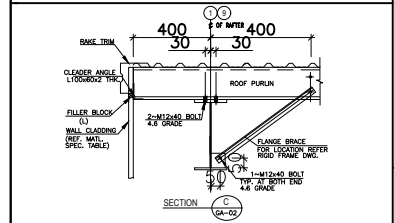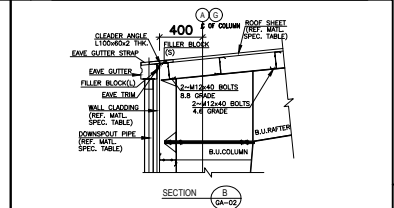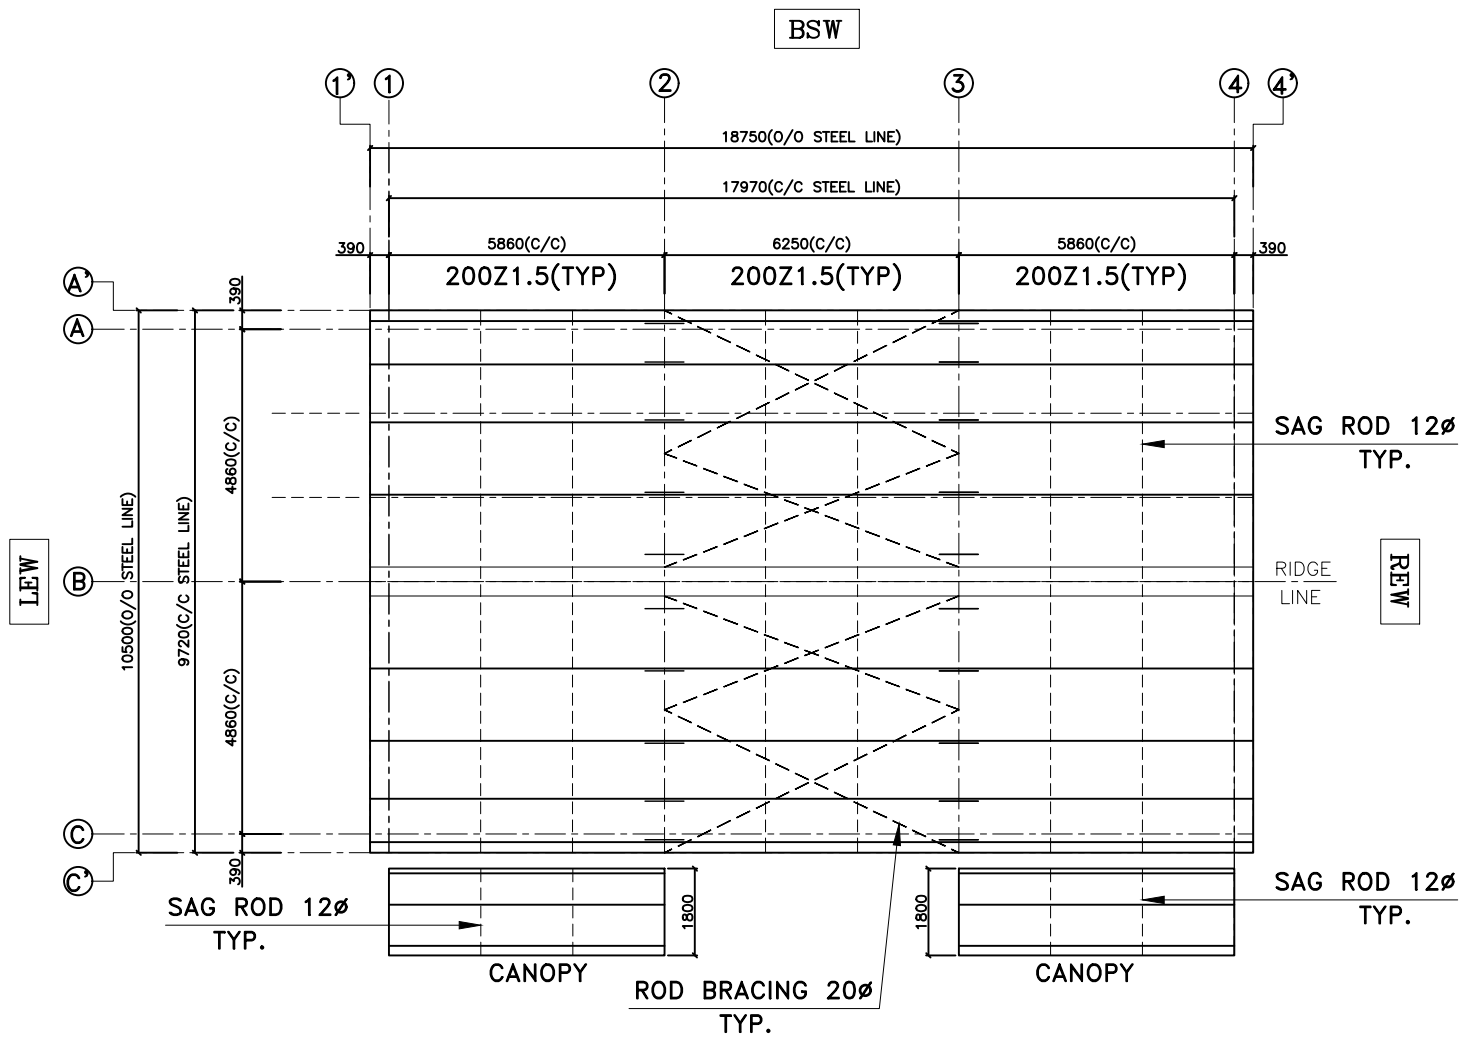

LEGEND:-

DESIGN:-

ASP DESIGN CONSULTANCY
PEB | RCC
Email - aruna.aspc consultant@gmail.com Contact - 9881360792 , 7020584787

ALL UNITS ARE IN MM & KGS.
DO NOT SCALE THE DRAWING.

0					
0	08-04-23	ISSUED FOR APPROVAL	AP	SS	SS
REV.	DATE	DESCRIPTION	DSN	DRN	CKD

PROJECT No. : ASP-J-87
JOB No. : J-87
PROJECT NAME : PROCESSING SHED UNIT
CLIENT NAME : MR.-
COMPANY NAME : CHAURAS FARMERS PRODUCER COMPANY LIMITED
JOB SITE LOCATION : ASGAON, BHANDARA (MH.)


ROOF FRAMING PLAN

DWG. NO.
GA-03


BSW

FSW

ROOF FRAMING PLAN

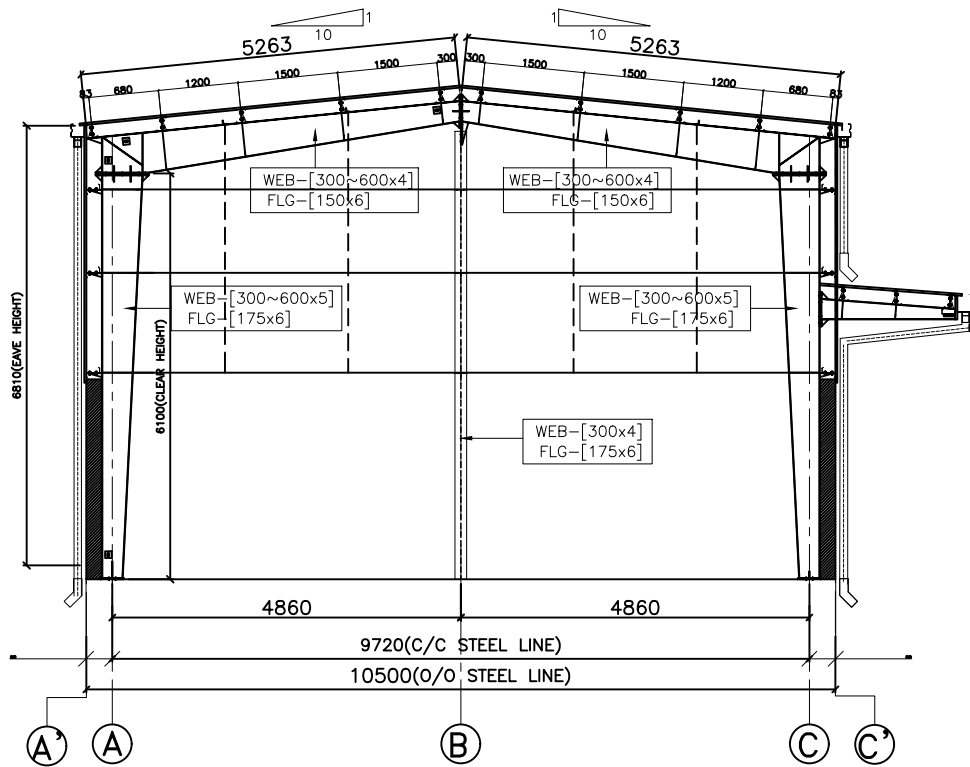


END WALL FRAME PLAN
(FOR GRID LINE-1)

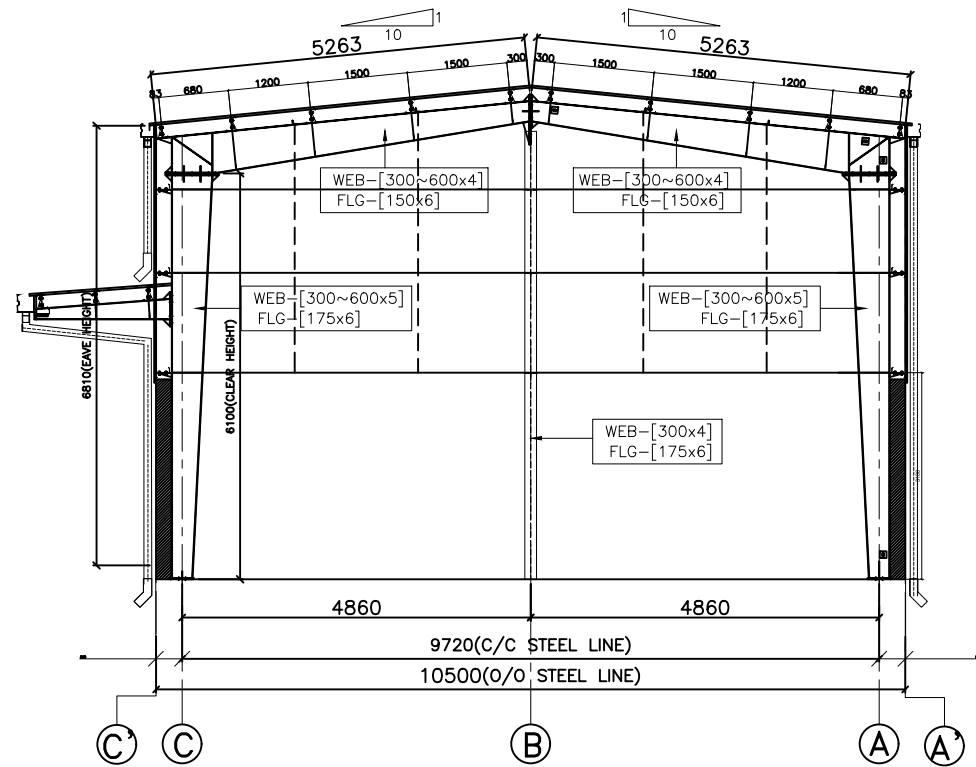

END WALL FRAME PLAN
(FOR GRID LINE-4)

DESIGN -




DESIGN CONSULTANCY
PEB | RCC
Email - aruna.aspcconsultant@gmail.com Contact - 9881360782, 7020584787

ALL UNITS ARE IN MM & KGS.
DO NOT SCALE THE DRAWING.

0	06-04-25	ISSUED FOR APPROVAL	AP	SS	SS
REV.	DATE	DESCRIPTION	DSN	DRN	CKD

PROJECT No. : ASP-J-87
JOB No. : J-87
PROJECT NAME : PROCESSING SHED UNIT
CLIENT NAME : MR.-
COMPANY NAME : CHAURAS FARMERS PRODUCER COMPANY LIMITED
JOB SITE LOCATION : ASGAON, BHANDARA (MH.)

END WALL FRAME PLAN
DWG. NO. GA-04

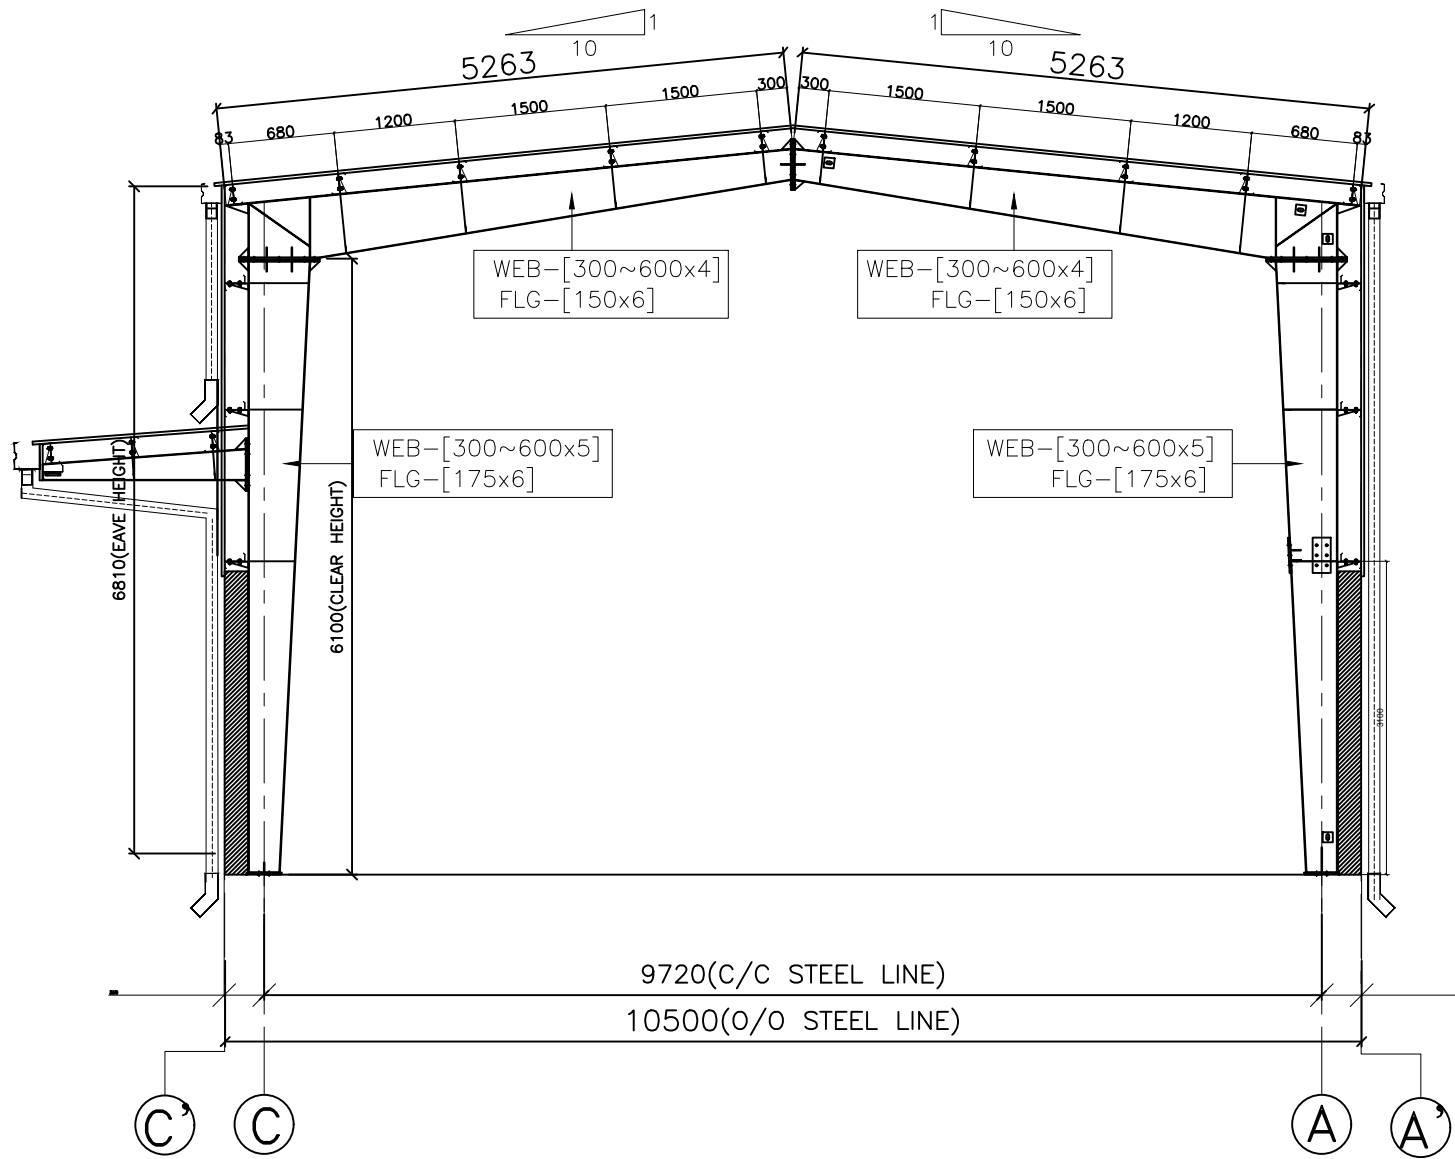

MAIN FRAME PLAN
(FOR GRID LINE-2 TO 3)


DESIGNER -

DESIGN CONSULTANCY
PEB | RCC
Email - www.aspconsultant@gmail.com Contact - 9881360792, 7020984787


ALL UNITS ARE IN MM & KGS.
DO NOT SCALE THE DRAWING.

0	06-04-22	ISSUED FOR APPROVAL	AP	SD	SE
REV.	DATE	DESCRIPTION	DES	DSN	CKD
PROJECT No.	: ASP-3-27				
JOB No.	: 3-27				
PROJECT NAME	: PROCESSING SEED UNIT				
CLIENT NAME	: MR.-				
COMPANY NAME	: CHATRAS FARMERS PRODUCER COMPANY LIMITED				
JOB SITE LOCATION	: ANULACH, BHANDARA (MH.)				

MAIN FRAME PLAN
DWG. NO. GA-05

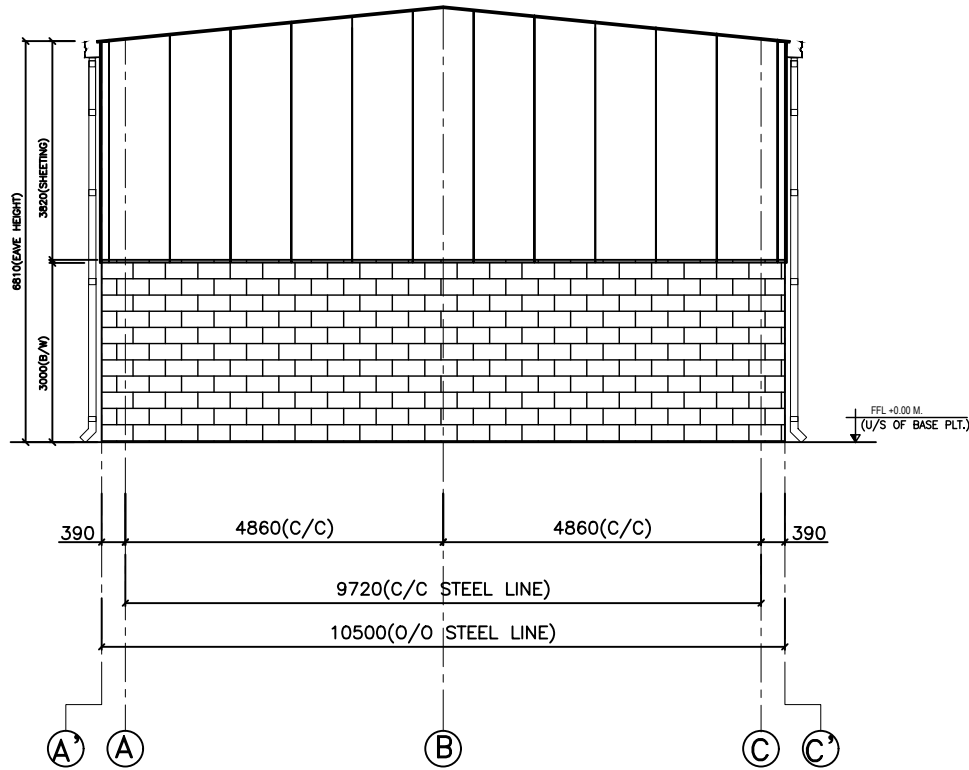

END WALL SHEETING PLAN
(FOR GRID LINE-1)

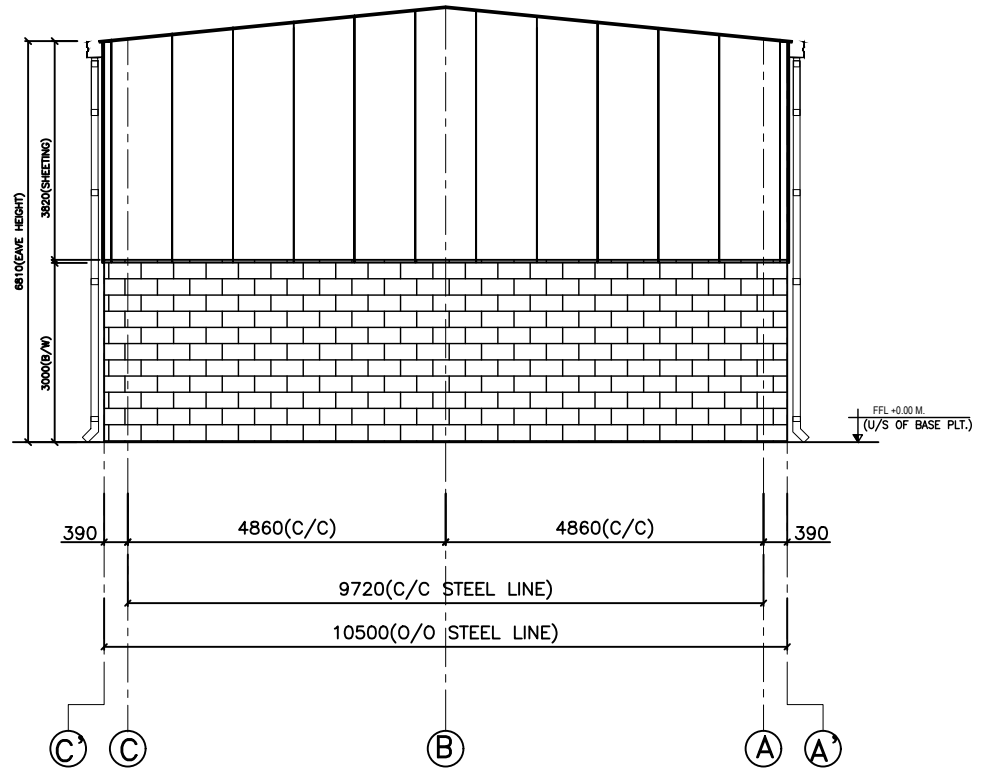

END WALL SHEETING PLAN
(FOR GRID LINE-5)

DESIGNER -



DESIGN CONSULTANCY
PEB | RCC
Email - aruns.aspconsultant@gmail.com Contact - 9881360792, 7020084787


ALL UNITS ARE IN MM & KGS.

DO NOT SCALE THE DRAWING.


REV.	DATE	DESCRIPTION	AP	SB	SS
0	06-04-23	ISSUED FOR APPROVAL			
			DN	DN	CKD

PROJECT No. : ASP-3-87
JOB No. : 4-87
PROJECT NAME : PROCESSING SHED UNIT
CLIENT NAME : MR.-
COMPANY NAME : CHAURAS FARMERS PRODUCER COMPANY LIMITED
JOB SITE LOCATION : ARGAON, BHANDARA (MH.)

ENDWALL SHEETING PLAN DWG. NO. GA-08

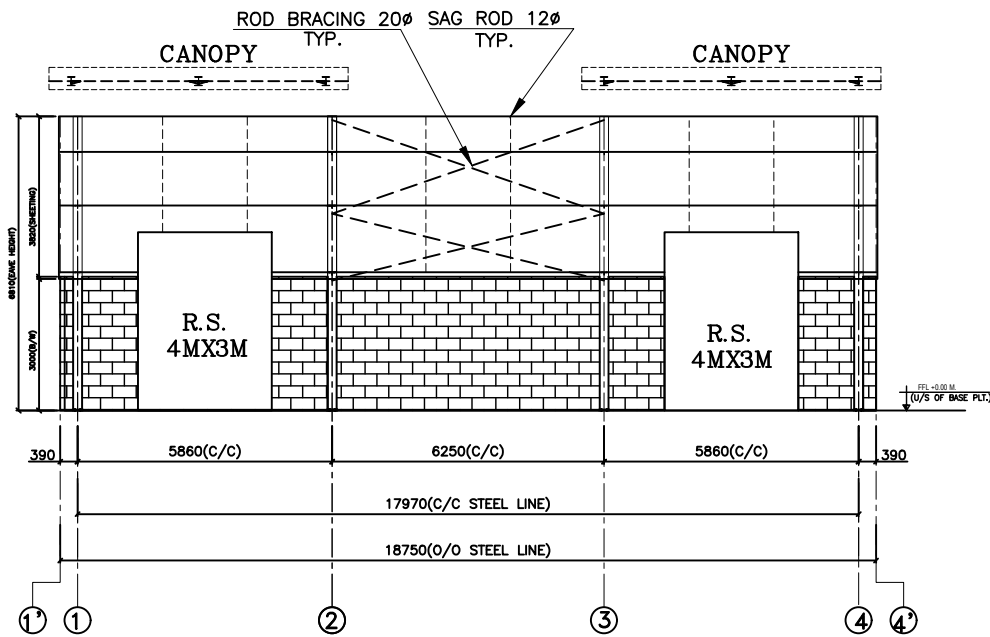

FRAMING ELEVATION
(FOR GRID LINE C)
(ALL PURLIN/GRITS 200Z60x1.5)

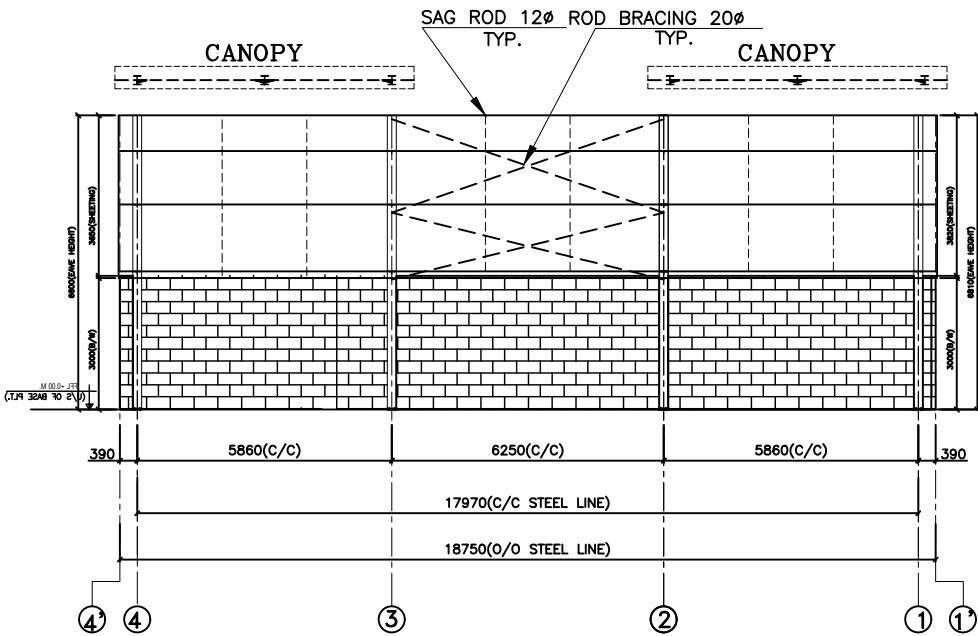

FRAMING ELEVATION
(FOR GRID LINE A)
(ALL PURLIN/GRITS 200Z60x1.5)


DESIGN:-

ASP DESIGN CONSULTANCY
PEB | RCC
Email-arun.ospconsultant@gmail.com Contact - 9861360792 , 7020584787


ALL UNITS ARE IN MM & KGS.

DO NOT SCALE THE DRAWING.

REV.	DATE	DESCRIPTION	DSN	DRN	CKD
0					
0	06-04-23	ISSUED FOR APPROVAL	AP	SS	SS
PROJECT No.		: ASP-J-87			
JOB No.		: J-87			
PROJECT NAME		: PROCESSING SHED UNIT			
CLIENT NAME		: MR.-			
COMPANY NAME		: CHAURAS FARMERS PRODUCER COMPANY LIMITED			
JOB SITE LOCATION		: ASGAON, BHANDARA (MH)			
SIDEWALL FRAMING PLAN					DWG. NO. GA-07

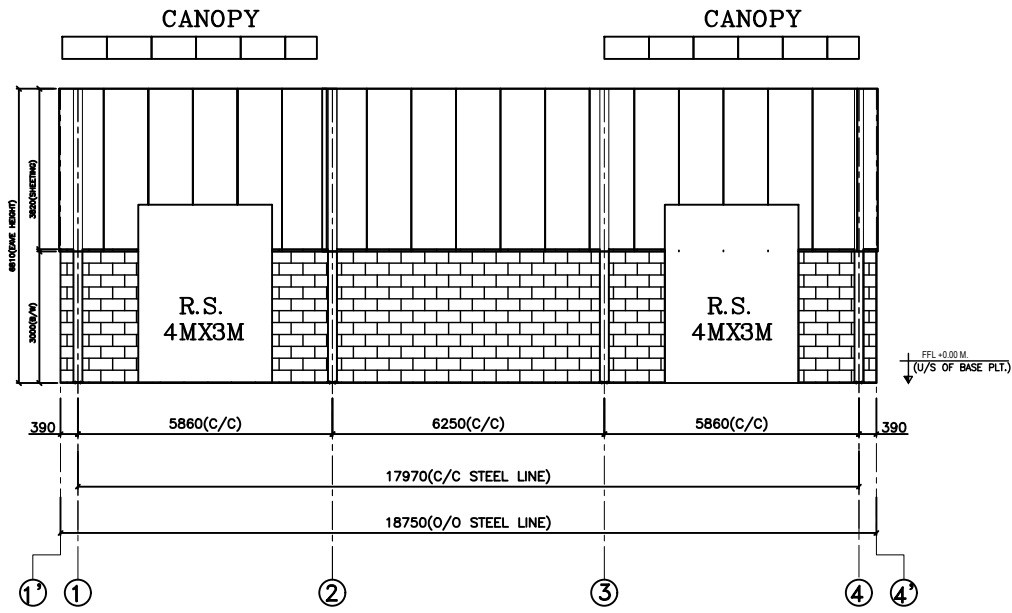


SIDE WALL FRAME PLAN
(FOR GRID LINE C)

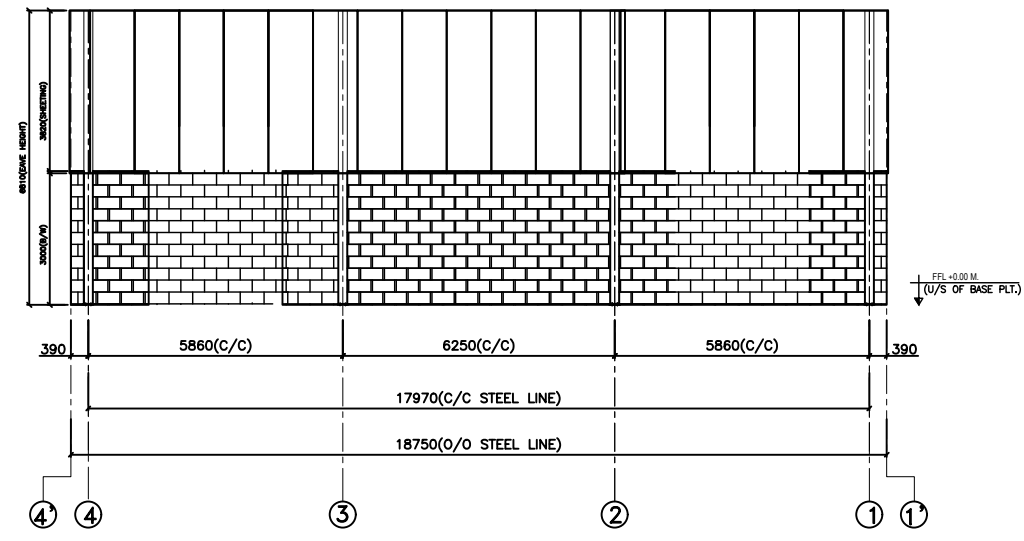

SIDE WALL FRAME PLAN
(FOR GRID LINE A)

DESIGN:-



DESIGN CONSULTANCY
PEB | RCC
Email-aruna.aspc consultant@gmail.com Contact - 9861360792 , 7020584787

ALL UNITS ARE IN MM & KGS.
DO NOT SCALE THE DRAWING.

0					
0	06-04-23	ISSUED FOR APPROVAL	AP	SS	SS
REV.	DATE	DESCRIPTION	DSN	DRN	CKD
PROJECT No.		: ASP-J-87			
JOB No.		: J-87			
PROJECT NAME		: PROCESSING SHED UNIT			
CLIENT NAME		: MR.-			
COMPANY NAME		: CHAURAS FARMERS PRODUCER COMPANY LIMITED			
JOB SITE LOCATION		: ASGAON, BHANDARA (MH)			
SIDEWALL SHEETING PLAN				DWG. NO.	
				GA-06	