


ELEVATION

SCHEDULE OF ROLLING SHUTTERS/VENTILATORS


TYPE	SIZE IN M	NO	DISCRIPTION
RS	3.00X3.50	1	PULL & PUSH TYPE FIXED FROM INSIDE STEEL ROLLING SHUTTER REF-SPECIFICATION
W1	1.50X1.20	2	STEEL VENTILATORS FULLY GLAZED WITH SHUTTERS (BOX HINGES) 6MM SQ.MESH 18SWG. TO BE FIXED BY 19MMX3MM M.S. FLAT & 12MM SQ.BARS (7 NOS.) IN VERTICAL POSITION @ 100mm C/C FIXED TO FRAME FROM OUTSIDE. (TOP VENTILATORS, BOTH LONG WALL AND ONE IN EACH PANEL)

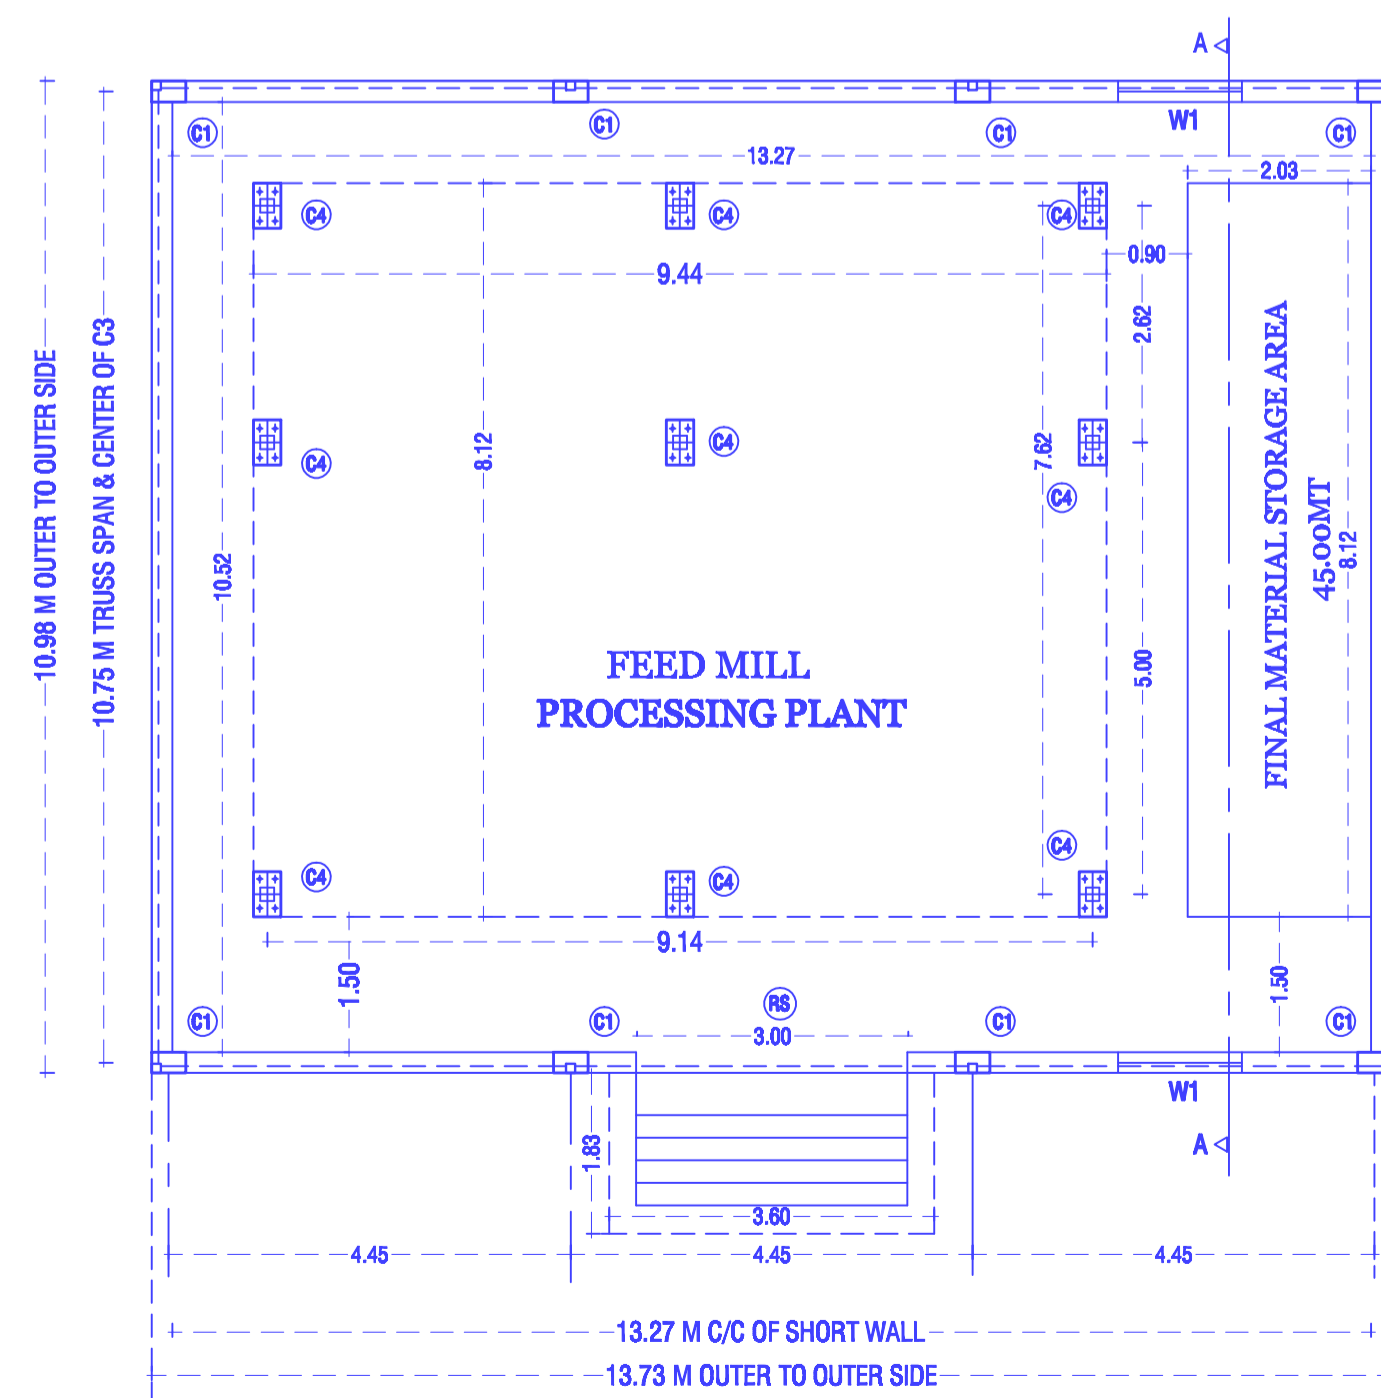


FEED MILL PROCESSING PLANT UNIT PLAN

SCHEDULE OF RCC COLUMNS

TYPE	SIZE IN MM	NO	REMARK
C1	230X450	8	@ LONG WALLS
C4	300X500	9	@ FEED MILL

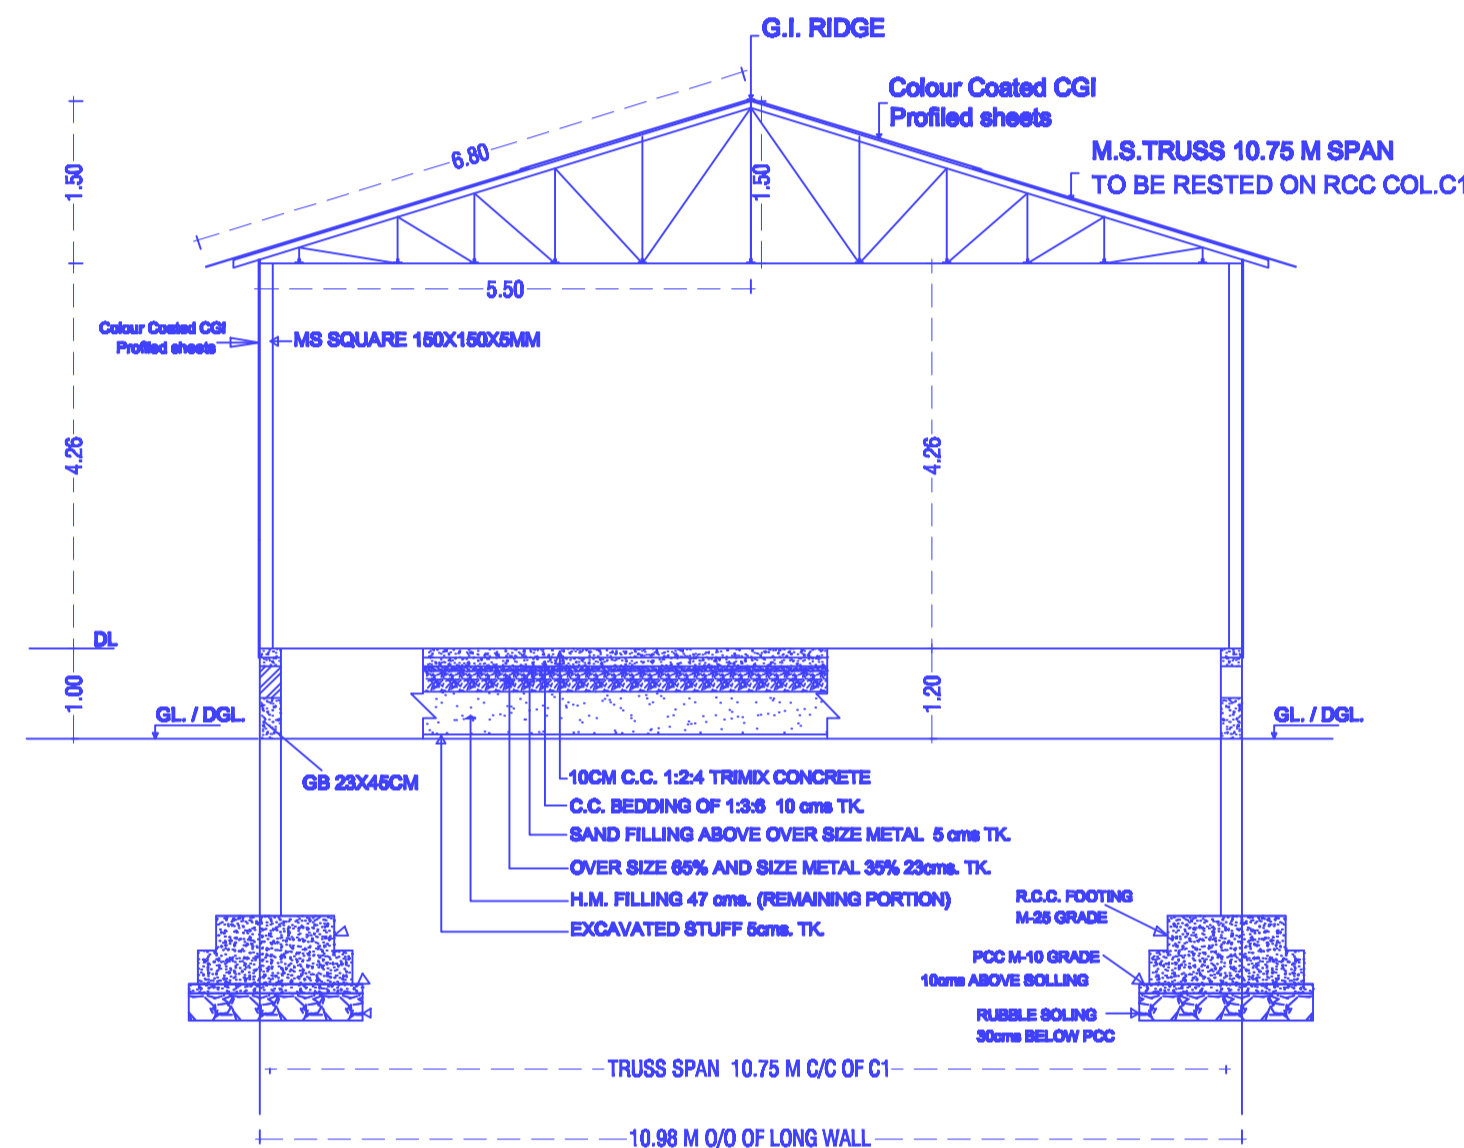

SECTION A-A

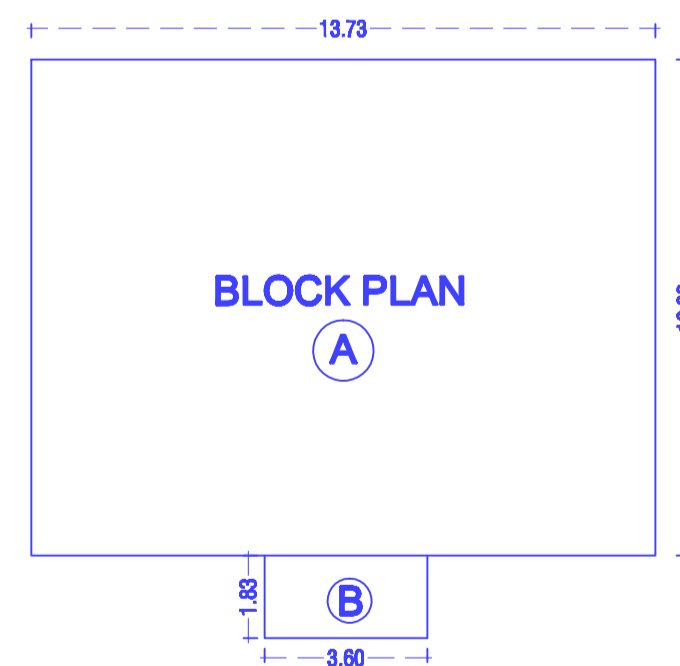

BLOCK PLAN

BUILT UP AREA CALCULATION

BUILDING SIZE	PROPOSED	SQ.MT.
MAIN BUILDING:	A	
13.73 M X 10.98 M	=	150.75 SQ.MT.
TOTAL B/UP AREA =		150.75 SQ.MT.
FLOOR AREA	13.27 X 10.52	= 139.60 SQ.MT.

FEED MILL PLANT UNIT

Name of work :- Proposed Feed Mill Plant Shed Unit
In G.no.545/1/A Palki, For Agricia Agro Producer Co.ltd,
At-Bembla, Tal-Madha, Dist: Solapur (MH)

Director :- Mr. Utkarsh Dattatraya Mane

Stamp s Approval of plans

Owner's declaration

I/We undersigned hereby confirm that I/we would abide by plans. I/We would execute the structure as per sanctioned plans. Also I/We would execute the work under supervision of proper technical person so as to ensure the quality and safety at the work site

owner [S] name and signature FOR:- Mr. Utkarsh Dattatraya Mane

Architect/Licensed Engineer/Supervisor name and signature

G. Bhaskar
Gaurav Rajendra Bhaskar
B.E. (Civil) A.M.I.E.
Chartered Engineer
AM3023322
Chartered Engineer

Sai
SAI CONSULTANT
Consulting Civil Engineer
Rahuri, Dist. Ahmednagar
Registration/ License no of
Arch./Lic. Eng./Supervisor



SAI CONSULTANTS

CONSULTING CIVIL ENGINEERS &
CONTRACTORS.
RAHURI
L.C.NO.ADTP-A/C-5/1111.
MO.9970253888,9881964333.