


**ELEVATION**

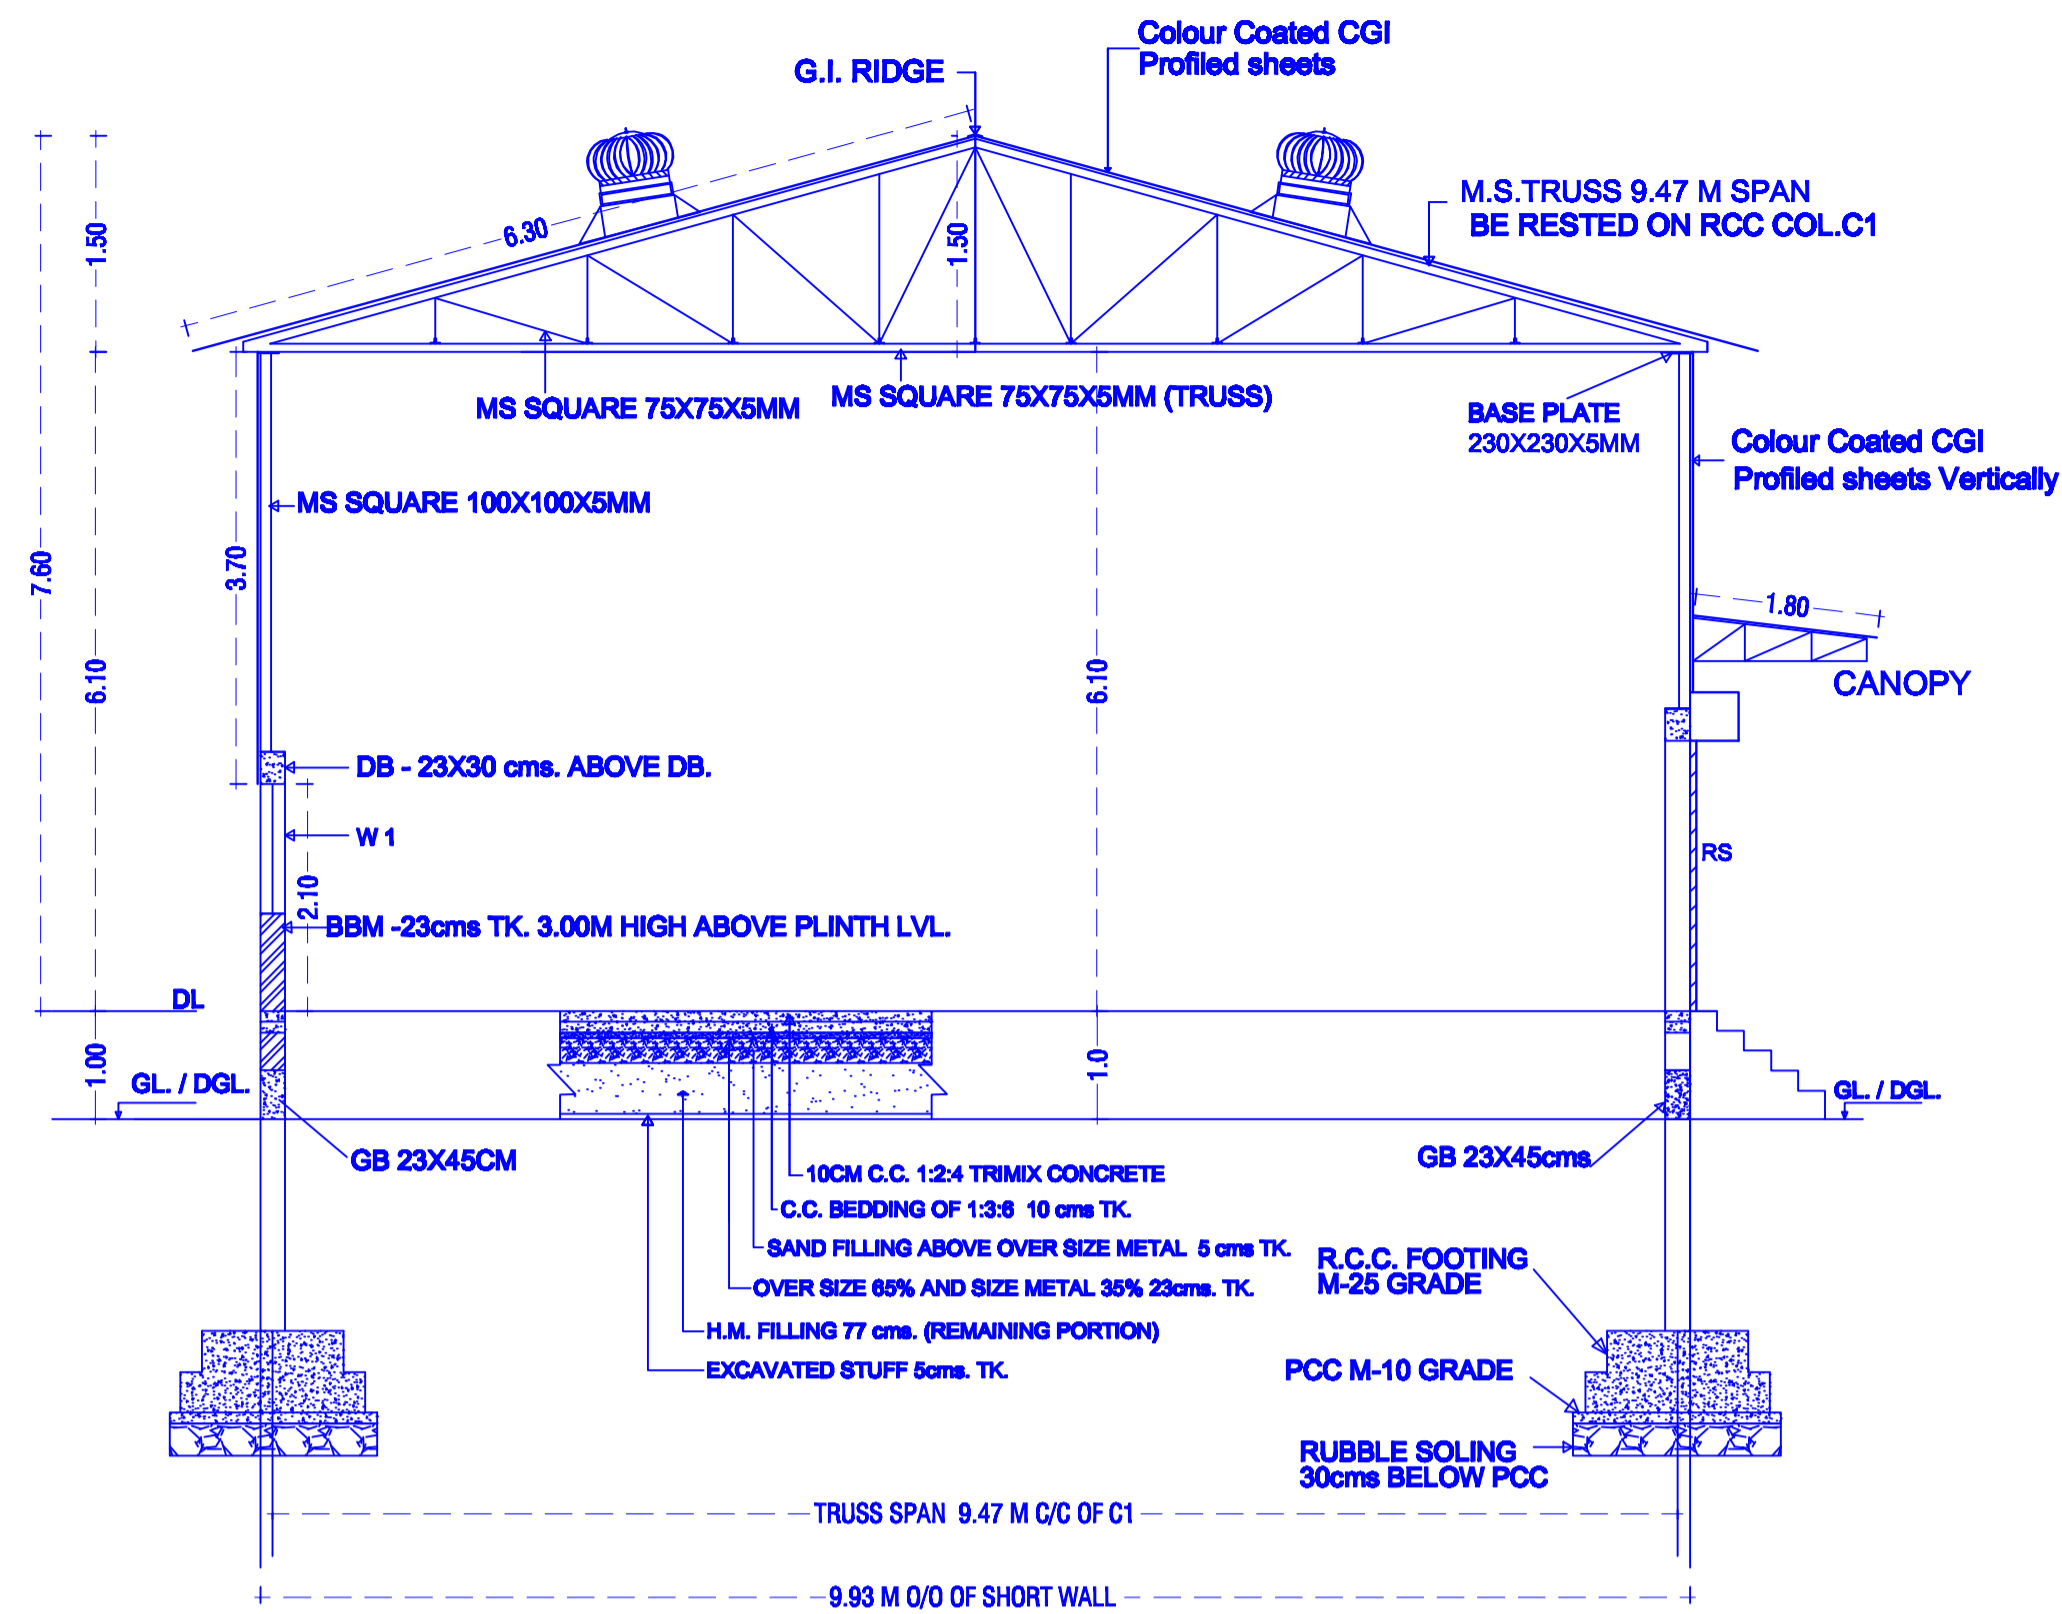


**SECTION A,A**

**SCHEDULE OF ROLLING SHUTTERS/VENTILATORS**


TYPE	SIZE IN M	NO	DISCRIPTION
RS	2.10X2.50	2	PULL & PUSH TYPE FIXED FROM INSIDE STEEL ROLLING SHUTTER REF-SPECIFICATION
W1	1.50X1.20	4	STELL VENTILATORS FULLY GLAZED WITH SHUTTERS (BOX HINGES) 6MM SQ.MESH 18SWG.TO BE FIZED BY 19MMX3MM M.S.FLAT & 12MM SQ.BARS(7NOS.)IN VERTICAL POSITION @ 10cms C/C FIXED TO FRAME FROM OUTSIDE. (TOP VENTILATORS,BOTH LONG WALL AND ONE IN EACH PANEL)
	600 MM Ø	4	TURBO VENTILATOR

**SCHEDULE OF RCC COLUMNS**

TYPE	SIZE IN MM	NO	REMARK
C1	230X450	10	@ LONG WALLS

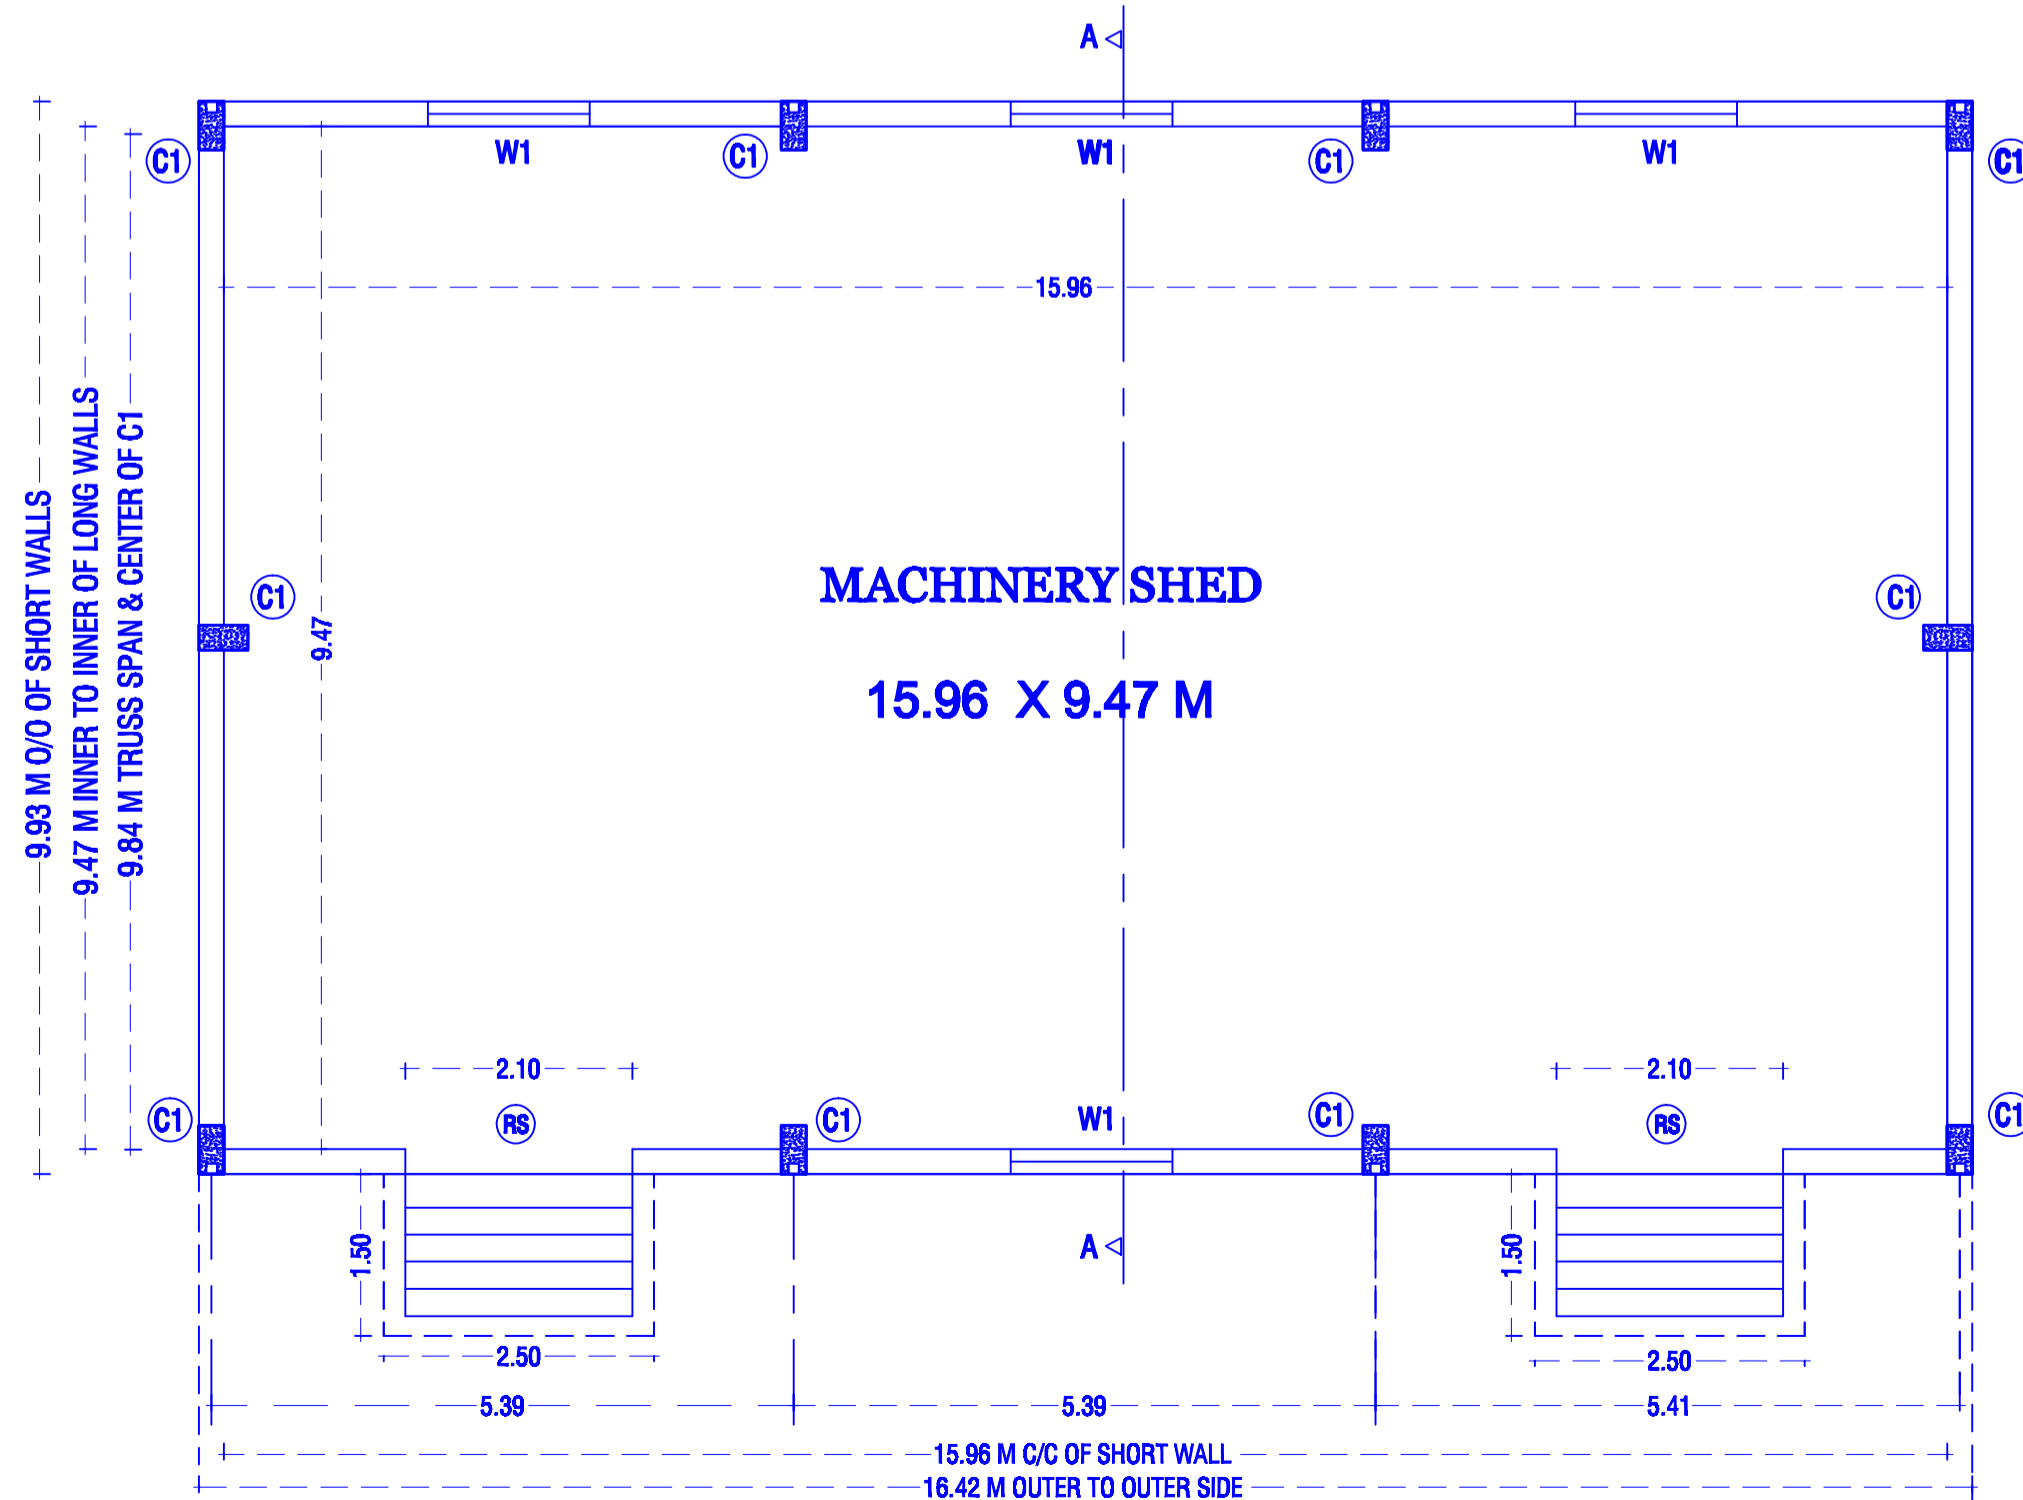

**MACHINERY SHED PLAN**

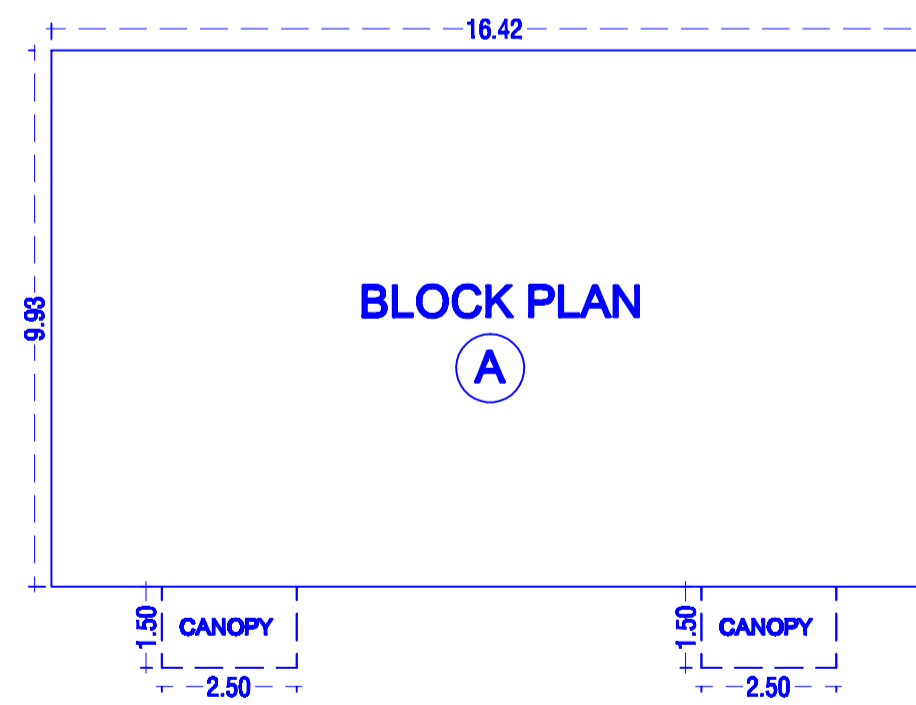

**BLOCK PLAN**

**BUILT UP AREA CALCULATION**

BUILDING SIZE	PROPOSED	SQ.MT.
MAIN BUILDING:	Ⓐ	
16.42 M X 9.93 M	=	163.05 SQ.MT.
<b>TOTAL B/UP AREA = 163.05 SQ.MT.</b>		
FLOOR AREA	15.96 M X 9.47 M	= 151.14 SQ.MT.

**MACHINERY SHED**

Name of Work :- Proposed Construction of Machinery Shed For Bajrang Ball Farmers Producer Co.ltd, At-Warkhed,Post-Soundala, Tq-Telhara, Dist- Akola (MH)

Director : hri.Satyanarayan Govindrao Mhasaye

Stamp s Approval of plans

**Owner's declaration**

I/We undersigned hereby confirm that I/we would abide by plans.I/We would execute the structure as per sanctioned plans.Also I/We would execute the work under supervision of proper technical person so as to ensure the quality and safety at the work site

owner [S] name and signature FOR: Shri.Satyanarayan Govindrao Mhasaye

Architect/Licensed Engineer/Supervisor name and signature

Chartered Engineer

Registration/ License no of Arch./Lic.Eng./Supervisor



**SAI CONSULTANTS**  
CONSULTING CIVIL ENGINEERS & CONTRACTORS.  
RAHURI  
L.C.NO.ADTP-A/C-5/111.  
MO.9970253888,9881964333.