



BAKERY UNIT

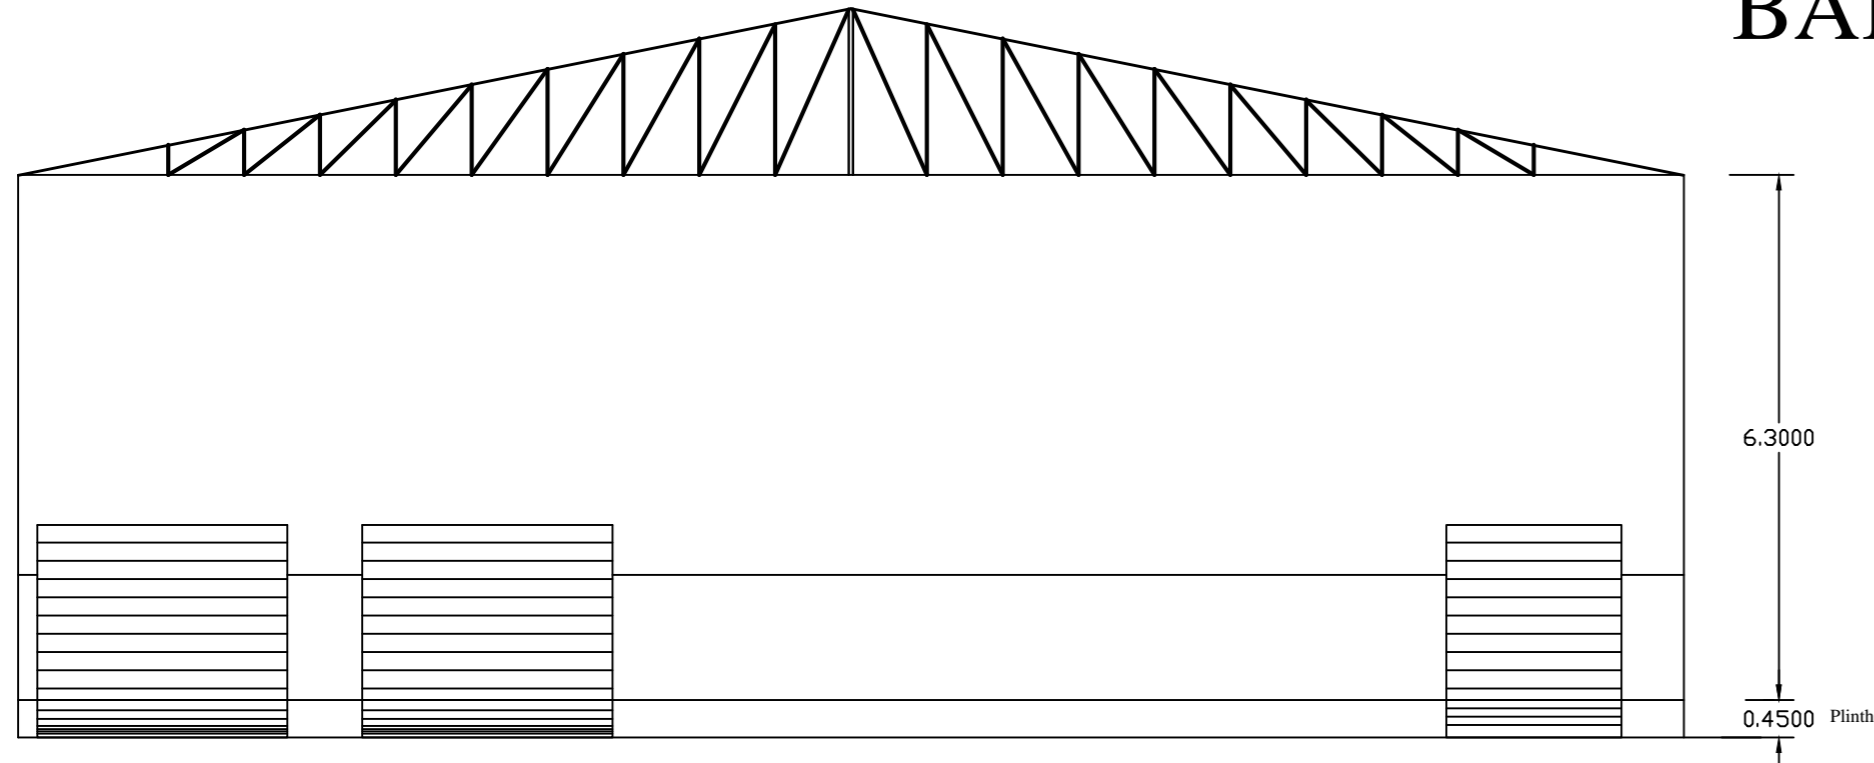


ELEVATION

(SCALE 1:100)

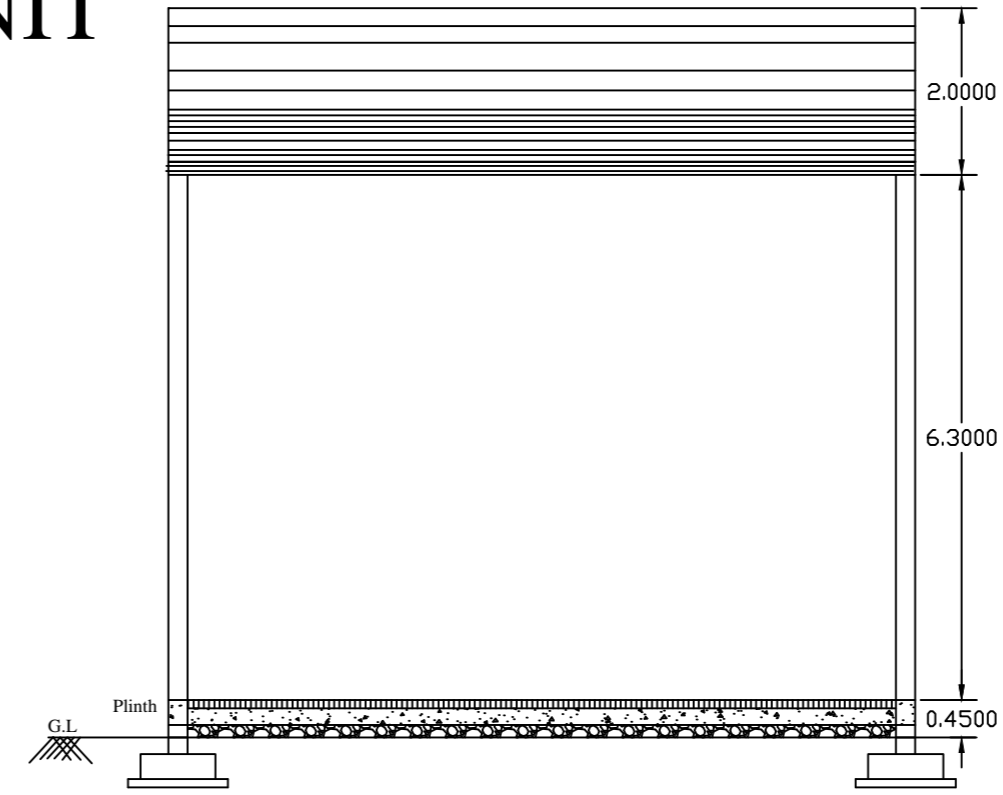


SECTION AA'

(SCALE 1:100)

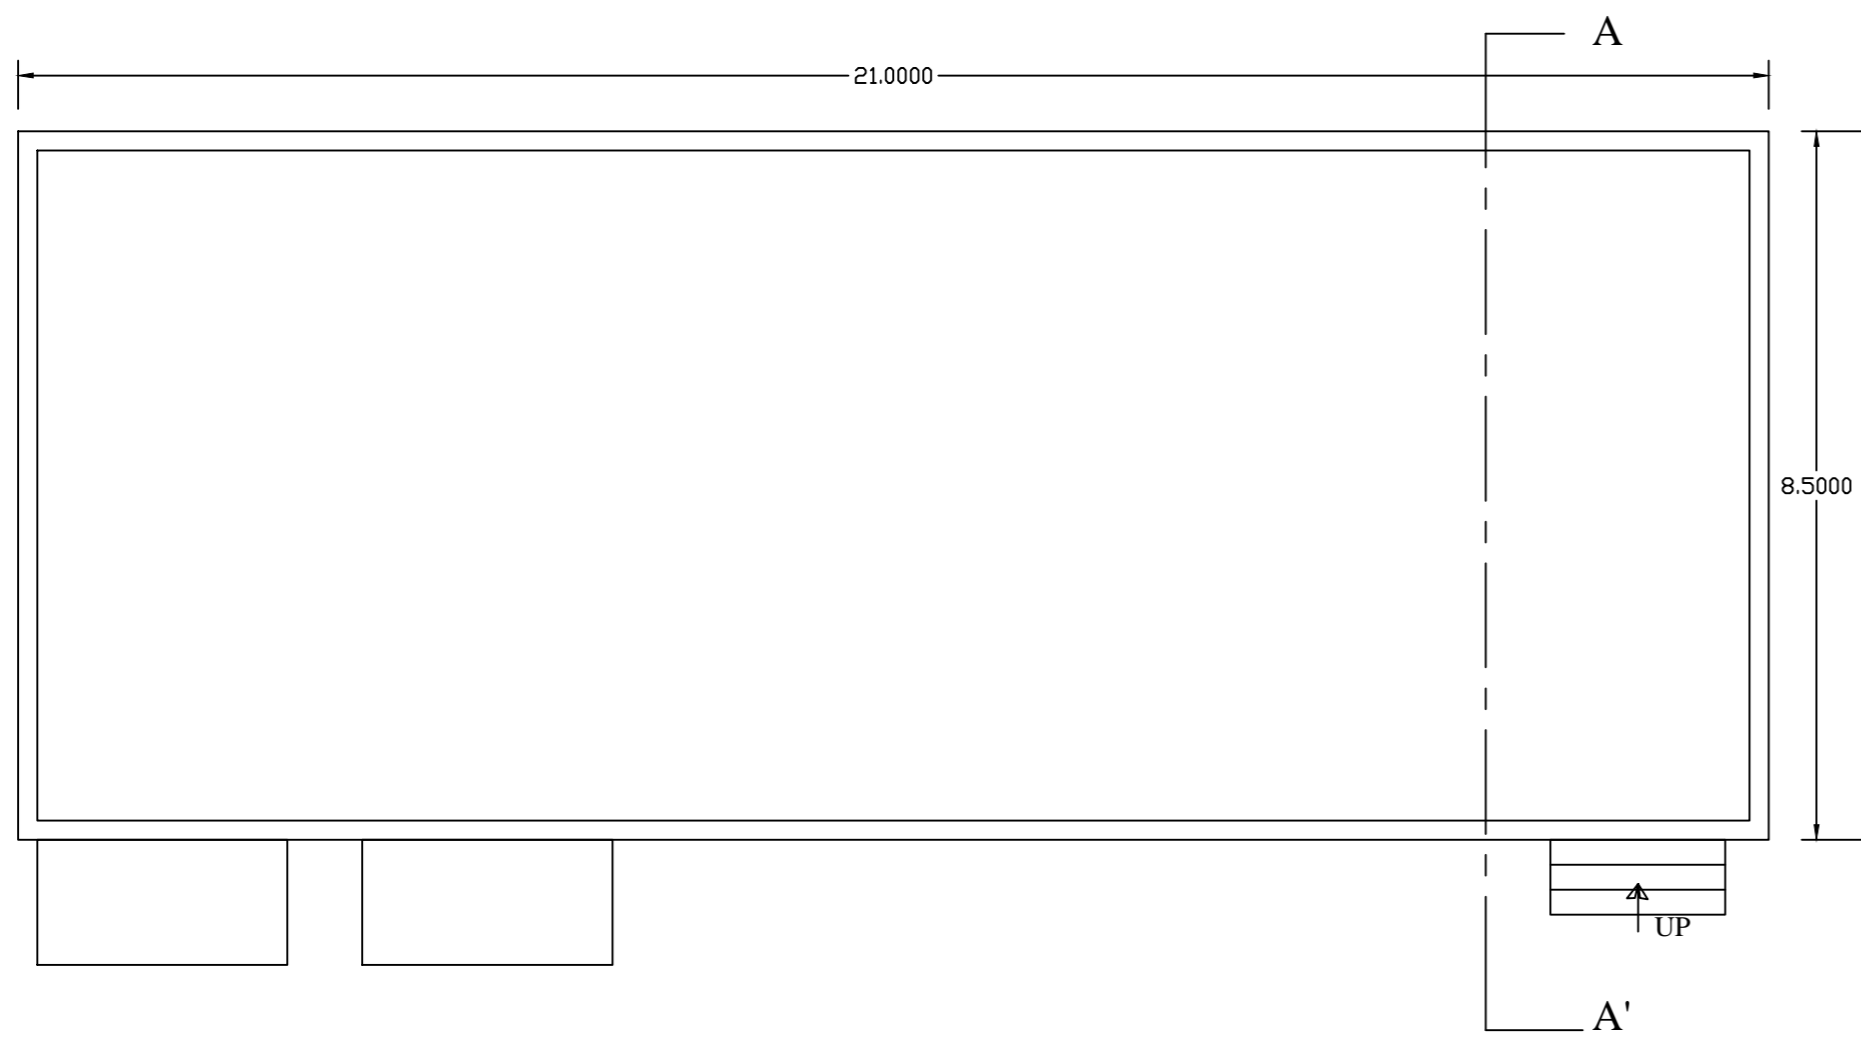

PLAN

(SCALE 1:100)


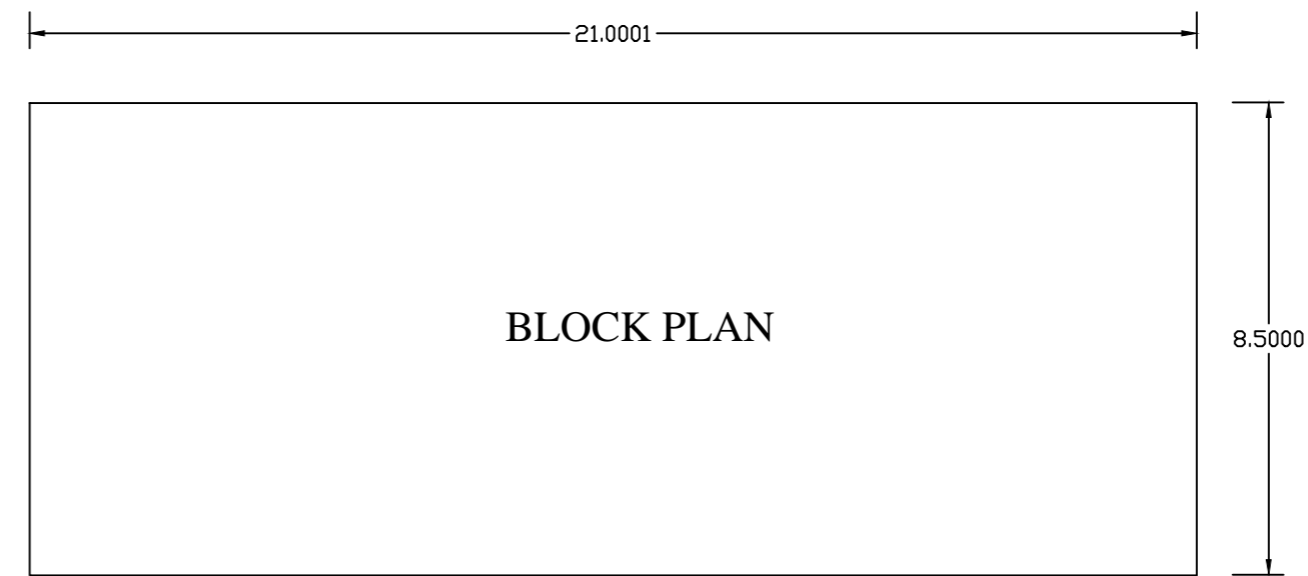


BLOCK PLAN

TYPICAL FLOOR AREA KEY PLAN

(SCALE 1:150)

AREA FOR BLOCK = 21.00 x 8.50 = 178.500 Sqft

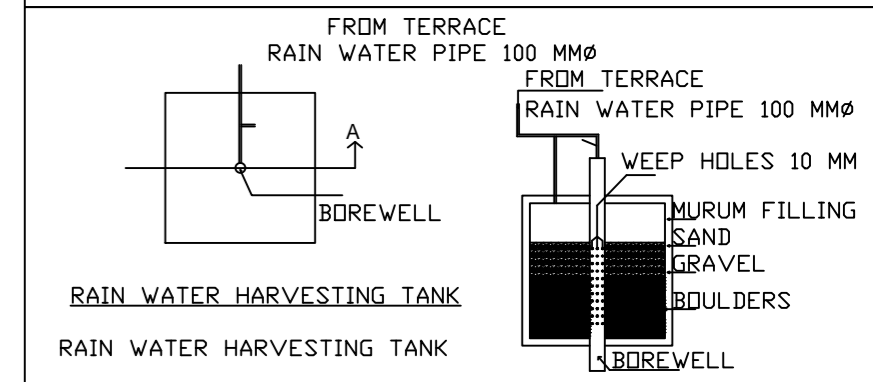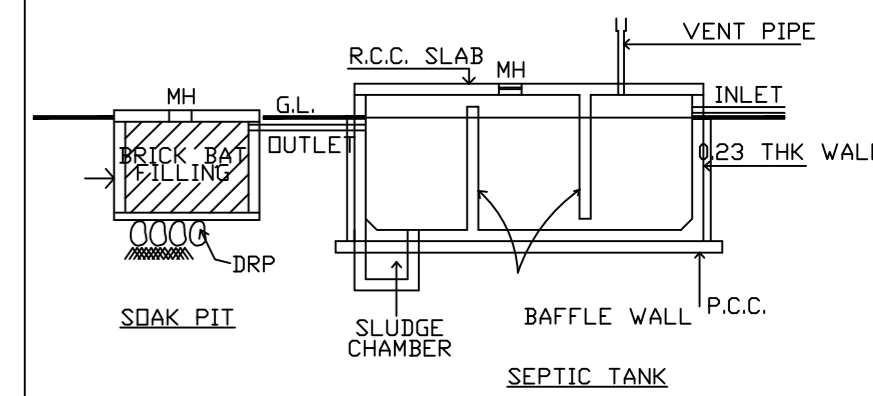

SPECIFICATION

- R.C.C FRAME STRUCTURE
- EXT.WALL 0.23M THK & INT.WALL 0.15M
- BB MASONRY WALL
- EXT.SAND FACED WALL
- INT.NEERU FINISHED PLASTER
- FLUSH DOORS
- AL. SLIDING WINDOW
- MM. TILE FLOORING
- SANITATION THROUGH SEPTING TANK

DESCRIPTION OF PROPOSAL:-

LOCATION:-
 RAMCHANDRA KISAN NALAGE SURVEY NO:- 502 ,POT
 KHARABA :-0.0500 KHATA NO:- 9302

FOR,
 CHANDANESHWAR AGRO PRODUCER COMPANY LTD

BAKERY UNIT

MAIL ID:-

CONTACT NO :- 7083174688

PLAN SACLE :- 1:100

ALL DIMENSION IN METER

CIVIL HOUSE
 (Pier, 3D Bank Estimator)
 G-9, VIJAY MILLINIUM
 VISAWA NAKA, SATARA.
 CIVILHOUSE2019@gmail.com
 Cont :- 8788074886 / 9763894047