


ELEVATION

SCHEDULE OF ROLLING SHUTTERS/VENTILATORS


TYPE	SIZE IN M	NO	DISCRIPTION
RS	2.10X2.50	2	PULL & PUSH TYPE FIXED FROM INSIDE STEEL ROLLING SHUTTER REF-SPECIFICATION
W1	1.50X1.20	6	STELL VENTILATORS FULLY GLAZED WITH SHUTTERS (BOX HINGES) 6MM SQ.MESH18SWG.TO BE FIZED BY 19MMX3MM M.S.FLAT & 12MM SQ.BARS(7NOS.)IN VERTICAL POSITION @ 10cms C/C FIXED TO FRAME FROM OUTSIDE. (TOP VENTILATORS,BOTH LONG WALL AND ONE IN EACH PANEL)
	600 MM Ø	6	TURBO VENTILATOR

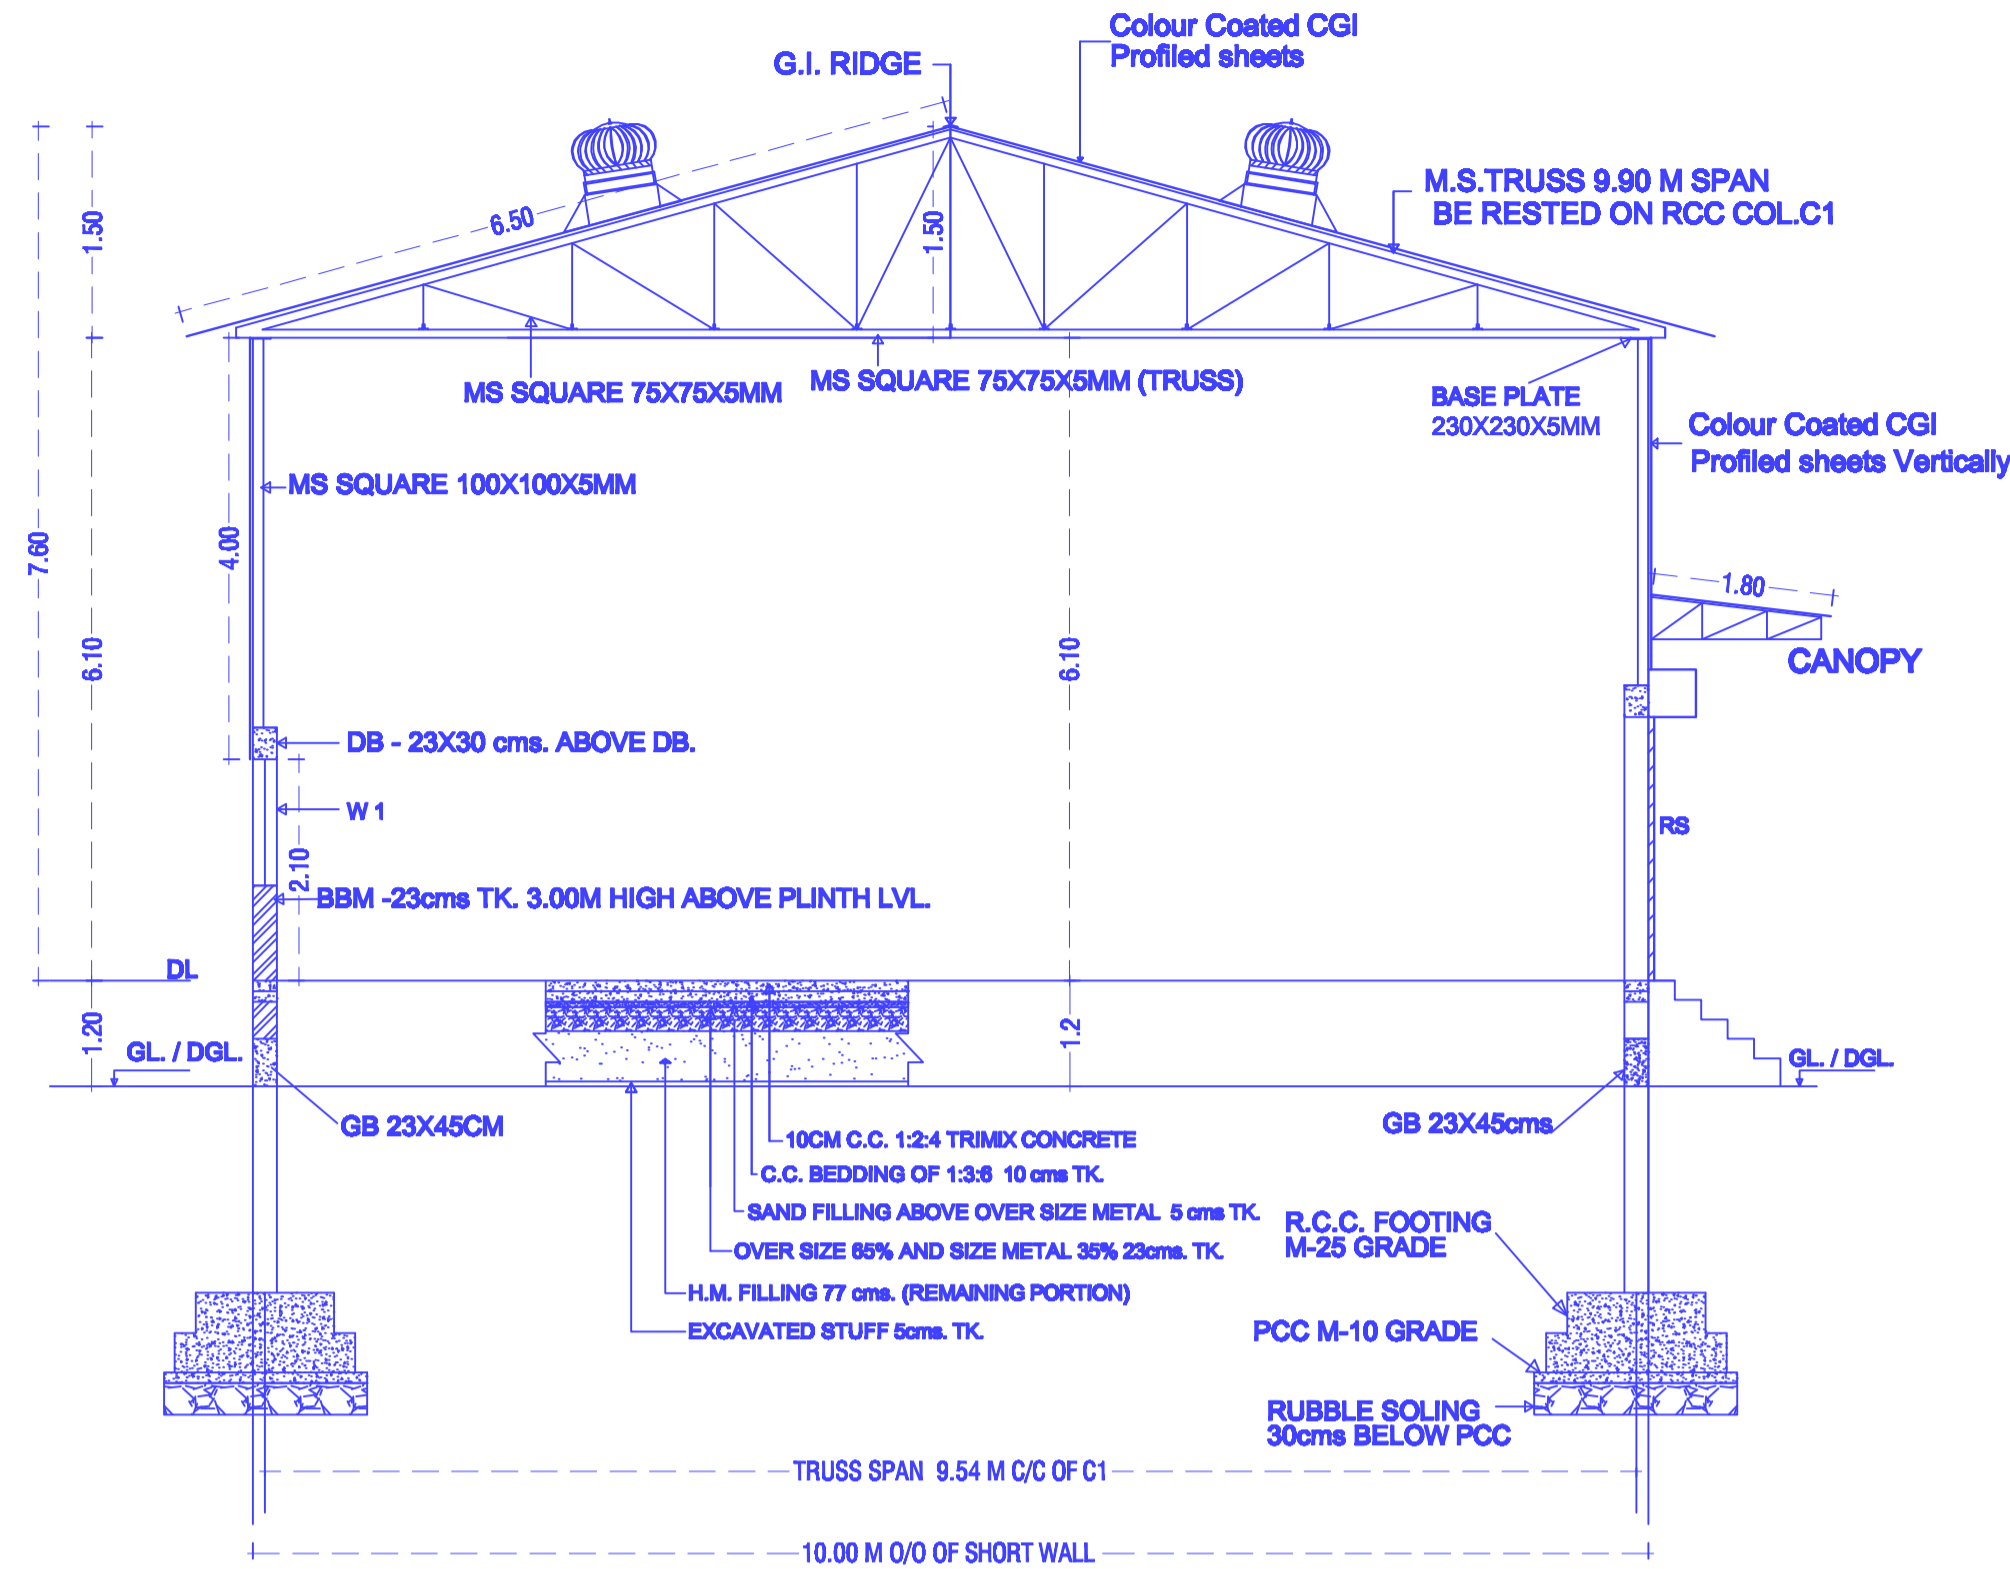


SECTION A,A

SCHEDULE OF RCC COLUMNS

TYPE	SIZE IN MM	NO	REMARK
C1	230X450	12	@ LONG WALLS

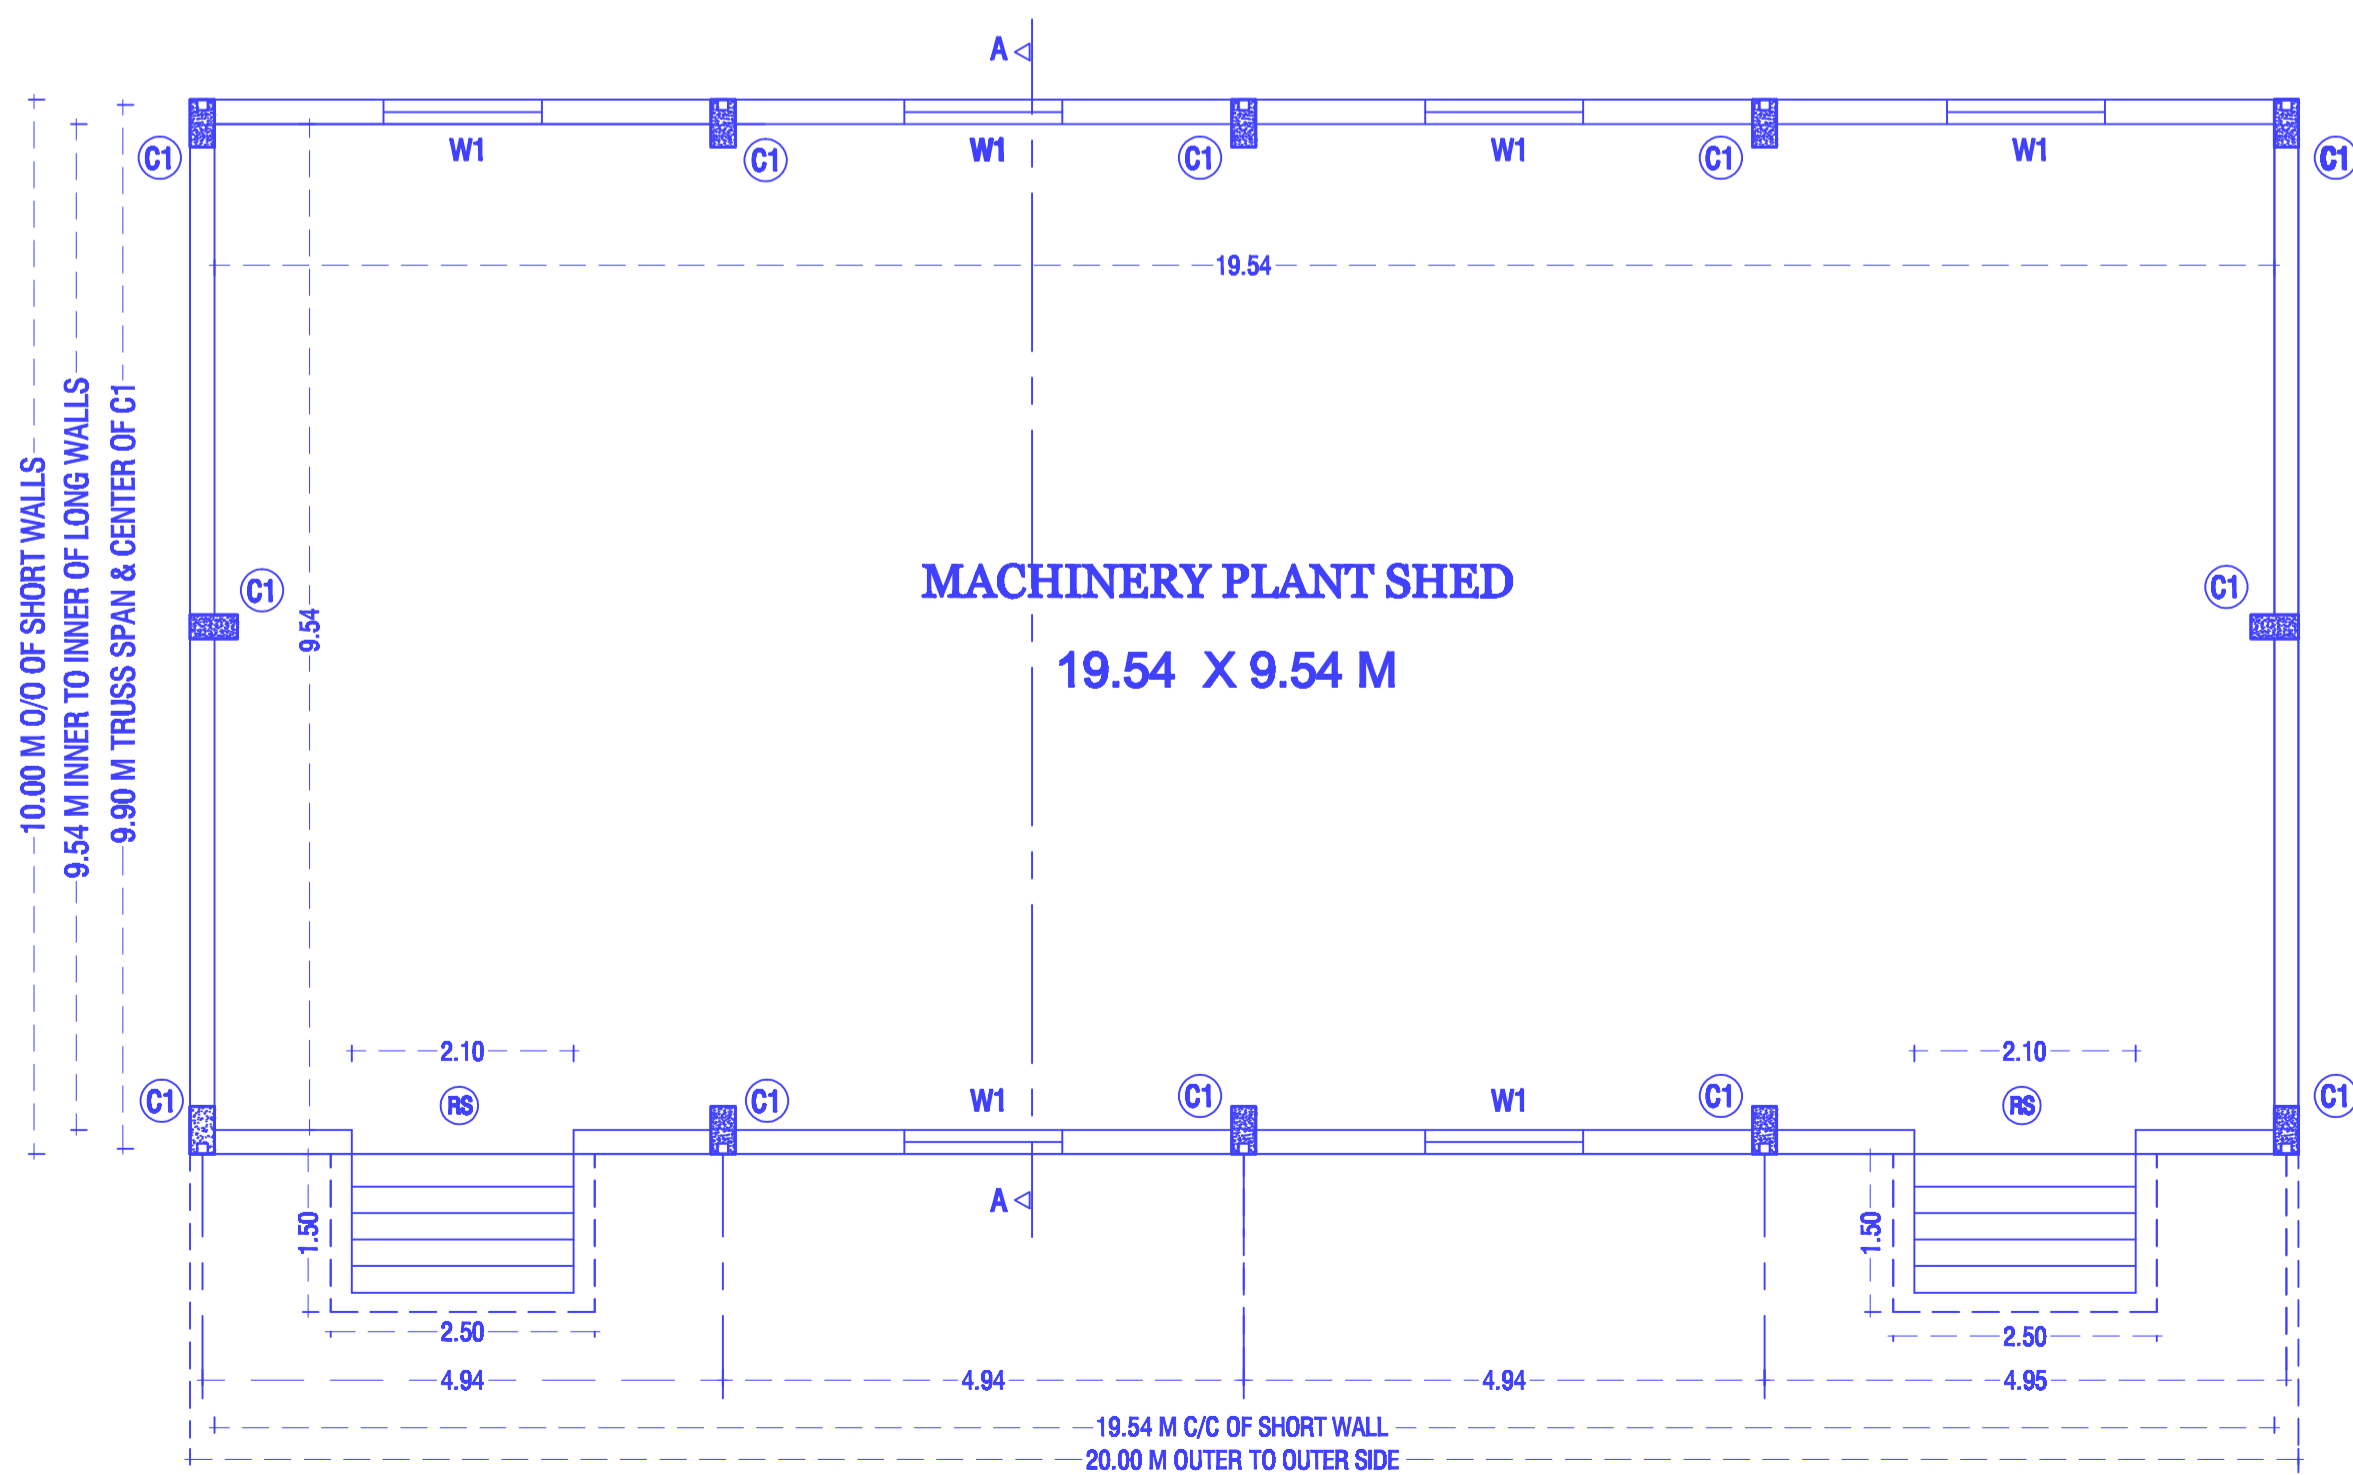

MACHINERY SHED PLAN

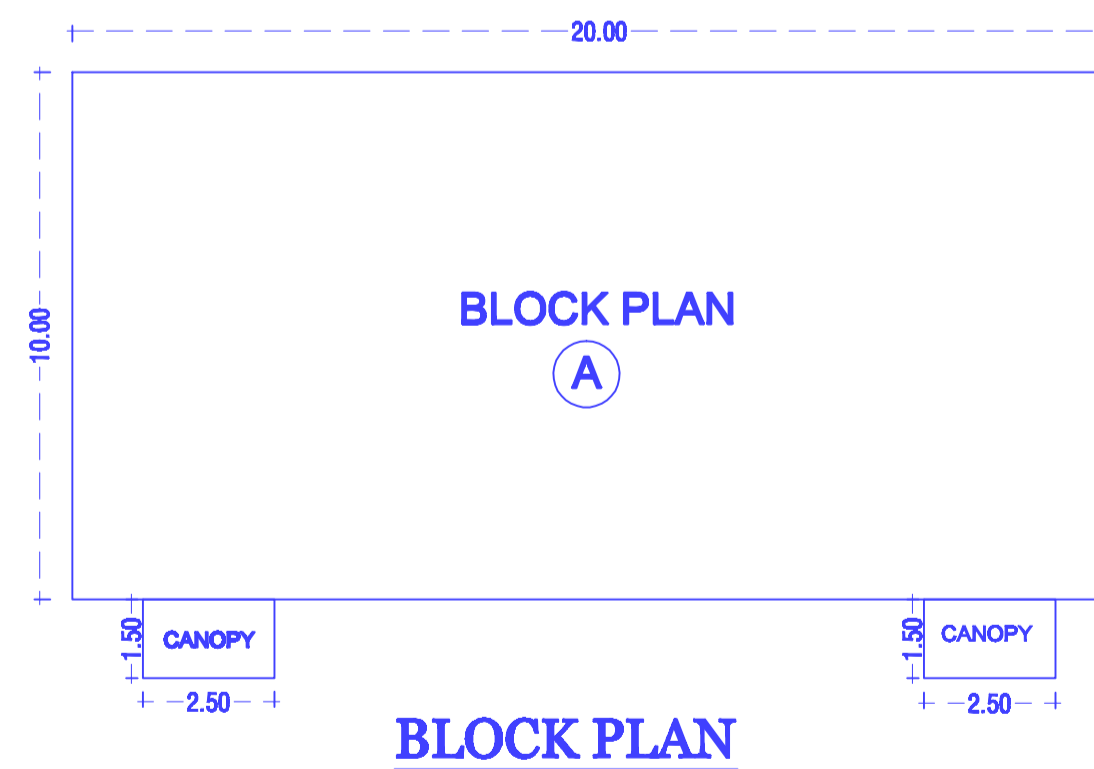

BLOCK PLAN

BUILT UP AREA CALCULATION

BUILDING SIZE	PROPOSED	SQ.MT.
MAIN BUILDING:	Ⓐ	
20.00 M X 10.00 M	=	200.00 SQ.MT.
TOTAL B/UP AREA = 200.00 SQ.MT.		
FLOOR AREA 19.54 M X 9.54 M = 186.41 SQ.MT.		

MACHINERY PLANT SHED

Name of Work :- Proposed Construction of Machinery Plant Shed For BBP Baeshi Taluka Agro Processing & Agro Producer Co.ltd, In Gat no.210/1, At-Raleras ,Tq-Barshi, Dist-Solapur (MH)

Director : Shri. Prakash Ramchandra Kaluke.

Stamp s Approval of plans

Owner's declaration


I/We undersigned hereby confirm that I/we would abide by plans.I/We would execute the structure as per sanctioned plans.Also I/We would execute the work under supervision of proper technical person so as to ensure the quality and safety at the work site

owner [S] name and signature For Shri. Prakash Ramchandra Kaluke.

Architect/Licensed Engineer/Supervisor name and signature

G.Bhaskar
Gaurav Rajendra Bhaskar
 B.E.(Civil) A.M.I.E.
 Chartered Engineer
 AM3023322
 Chartered Engineer

Zaheer
SAI CONSULTANT
 Consulting Civil Engineer
 Rahuri, Dist. Ahmednagar
 Registration/ License no of
 Arch./Lic.Eng./Supervisor

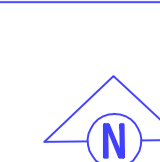

SAI CONSULTANTS

CONSULTING CIVIL ENGINEERS & CONTRACTORS.
 RAHURI.
 L.C.NO.ADP-A/C-5/111.
 MO.9970253888,9881964333.