
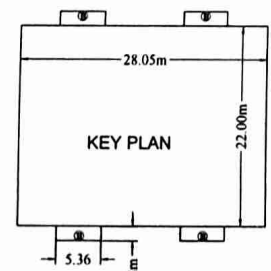
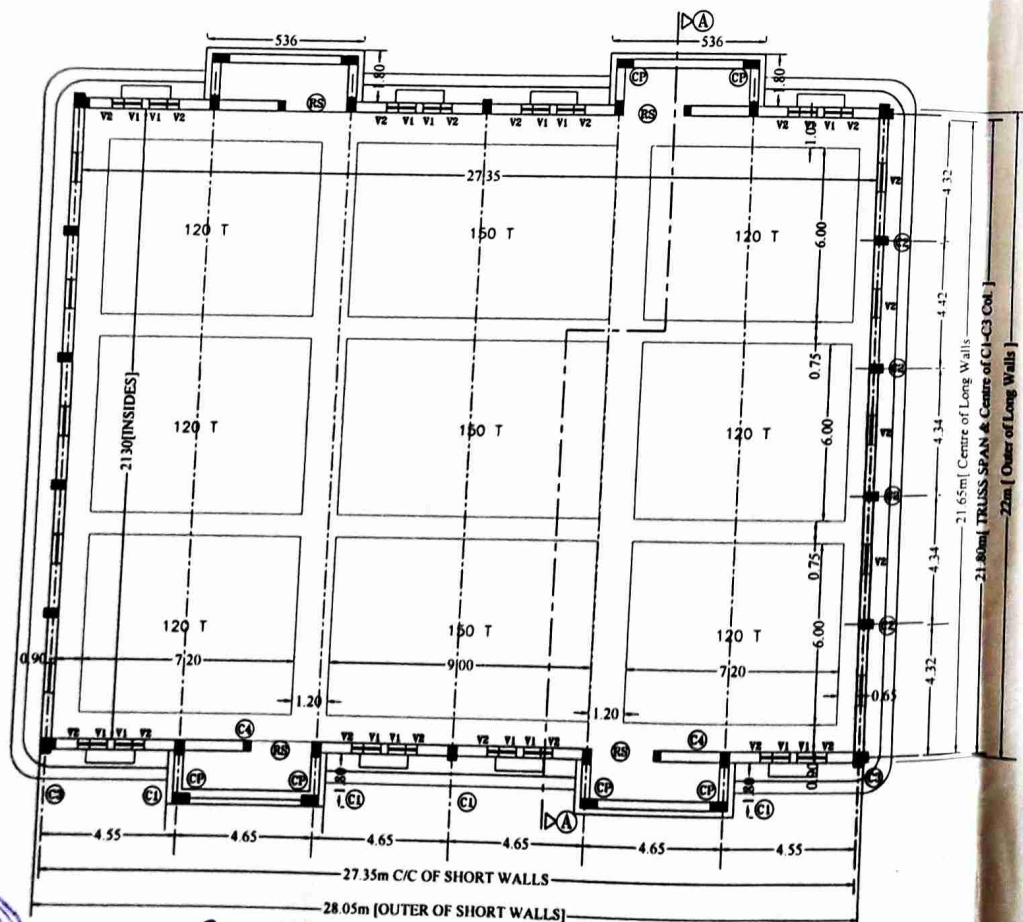
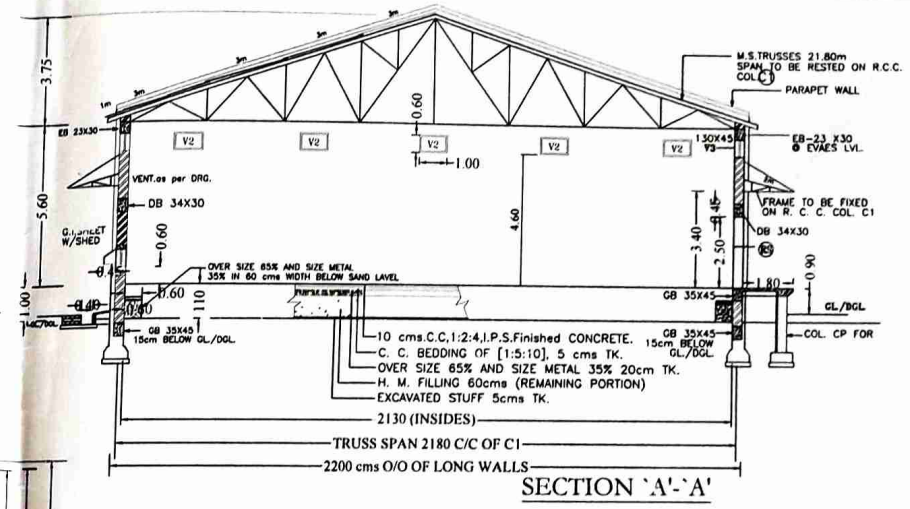


1000 M.T. CAPACITY  
UNIT NO.

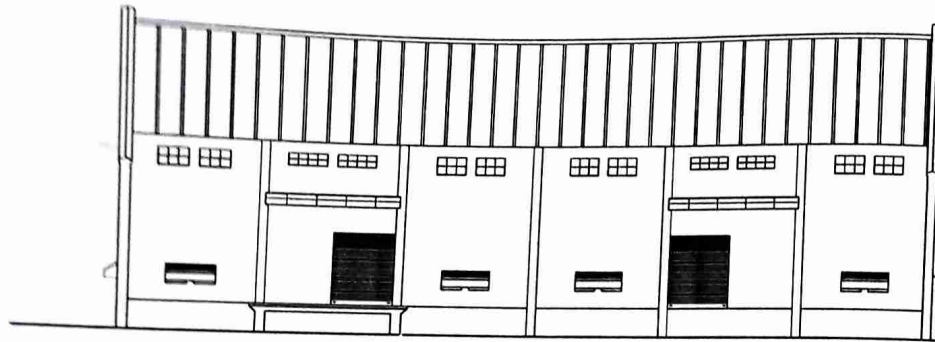

**BUILT UP AREA CALCULATIONS**  
 MAIN BUILDING: (A) 28.05 X 22.00m = 0617.10 sq. m.  
 PLATFORMS: (B) 4X5.36m X 1.80m = 0038.59 sq. m.  
 TOTAL B / UP = 0655.69 sq. m.

SCHEDULE OF ROLLING SHUTTERS/VENTILATORS			
TYPE	SIZE (IN CMS)	NO.	DISCRIPTION
RS	210 X 250	4	PULL & FUSH TYPE FIXED FROM INSIDE STEEL ROLLING SHYTTER REF-SPECIFICATION
V1	60 X 60	16	STEEL VENTILATORS FULLY GLAZED WITH SHUTTERS (BOX HINGES) 6mm SQ. MESH 18 SWG. TO BE FIXED BY 19mmx3mm M.S. FLAT & 12mm SQ. BARS (7 NOS.) IN VERTICLE POSITION @ 10cms C/C FIXED TO FRAME FROM OUTSIDE.
V2	100 X 60	26	12MM SQ. BARS (11 NOS) IN VERTICAL POSITION @ 10CMS C/C FIXED TO FRAME FROM OUTSIDE.
V3	130 X 45	8	12MM SQ. BARS (13 NOS) IN VERTICAL POSITION @ 10CMS C/C FIXED TO FRAME FROM OUTSIDE.

SCHEDULE OF R. C. C. COLUMNS.			
TYPE	SIZE	NO.	REMARKS
C1	30 X 45	10	LONG WALLS
C2	30 X 45	8	GABLE WALLS
C3	35 X 45	4	GABLE WALLS
C4	23 X 35	4	TO BE POSTED ON DB @ RS PANNELS
CP	57 X 30	8	FOR PLATFORMS BELOW BEAM.

DRAWING NO. /	
CAD NO	PLOT INPUT
SCALE 1:100	9502870
DRAWN BY	
PLAN FOR EXISTING WH. BUILDING Unit No. OF 1000 M.T. CAPACITY [WITH 21.80M.SPAN] AT:----- DIST:-----	



**CHAIRMAN**  
 Vanashree Farmers Producer Company Limited  
 Shahada Tal. Shahada Dist. Nandurbar

PLAN FOR 1/1000 MT. W.I.  
 UNIT NO. -