



ELEVATION
(SCALE 1:100)


GRAINS UNIT

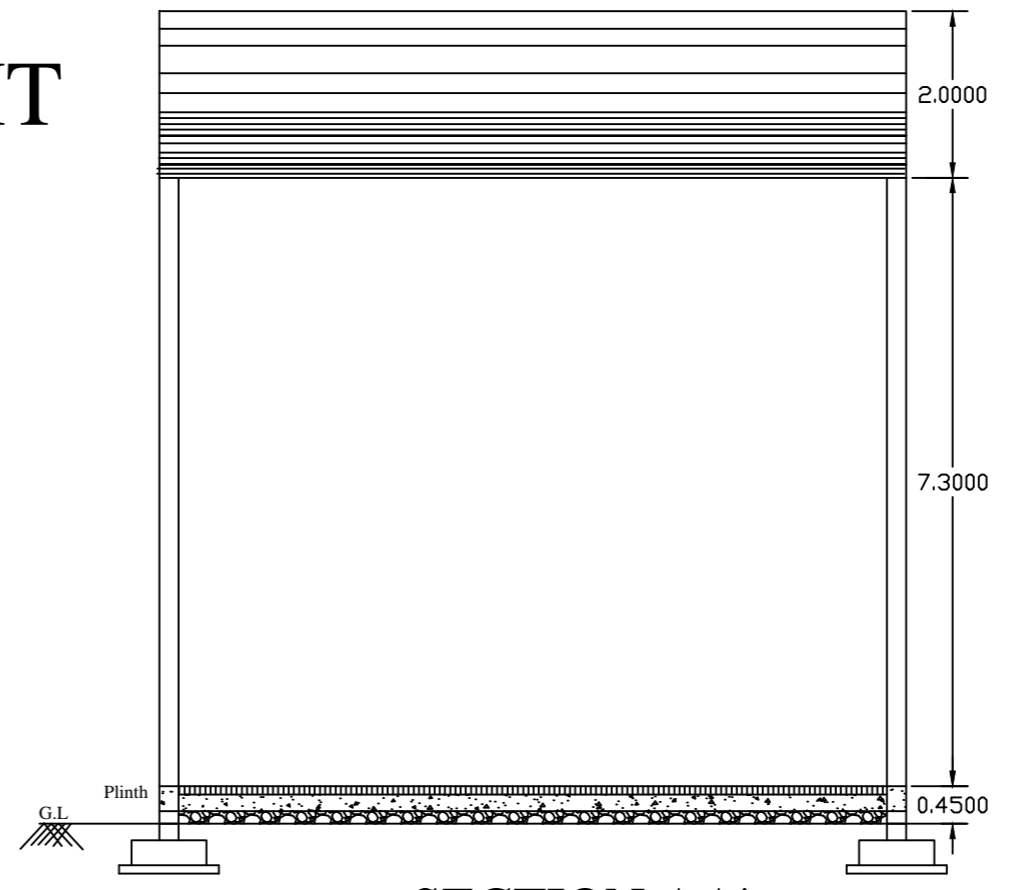


SECTION AA'
(SCALE 1:100)

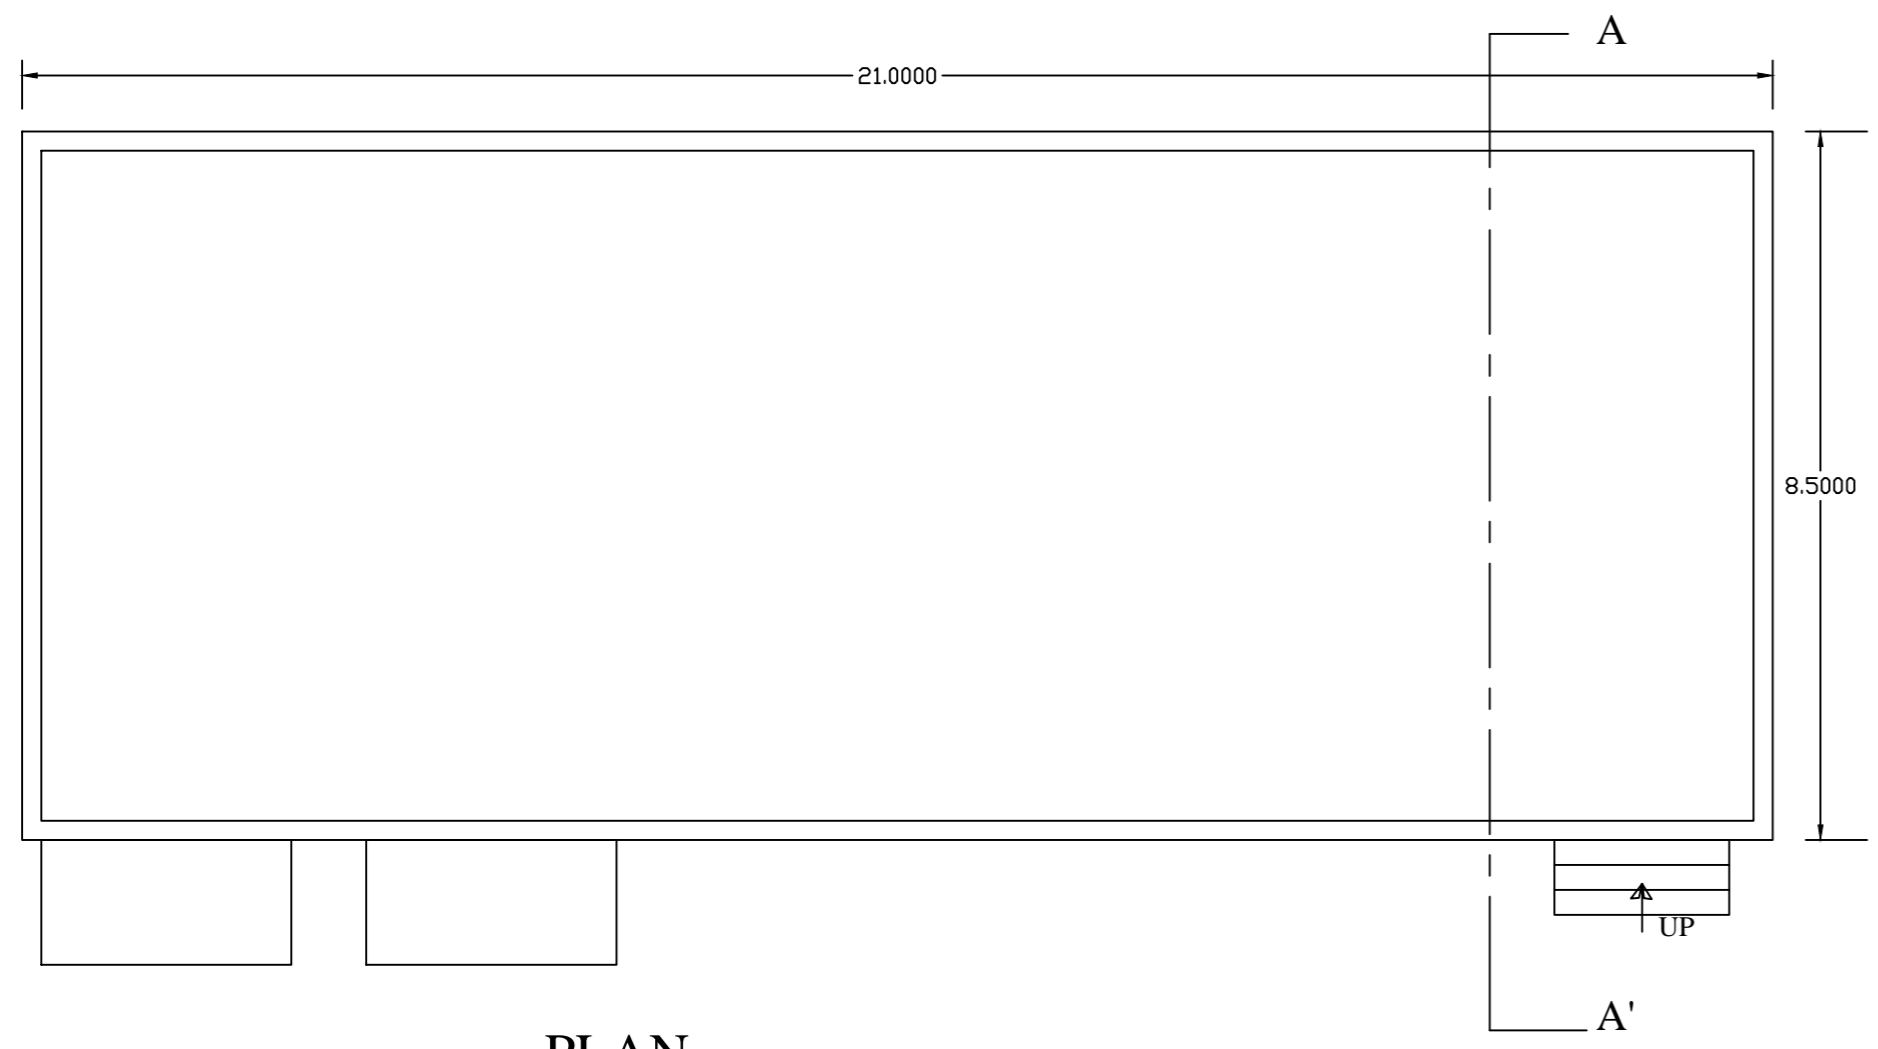

PLAN
(SCALE 1:100)

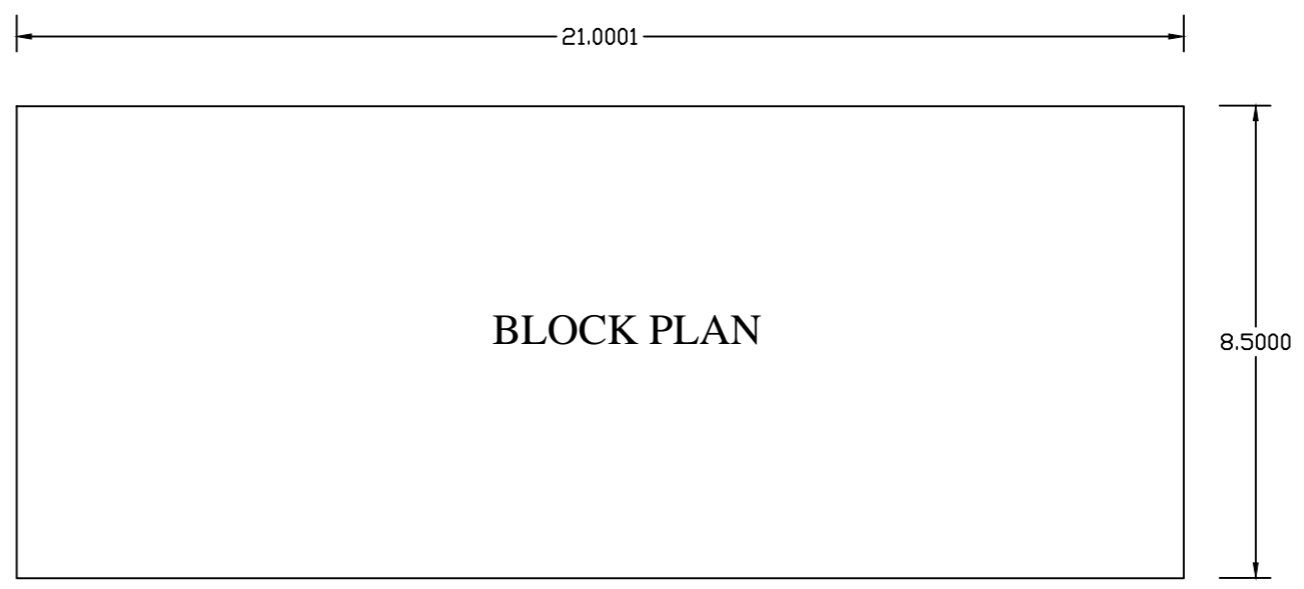

TYPICAL FLOOR AREA KEY PLAN
(SCALE 1:150)
AREA FOR BLOCK = 21.00 x 8.50 = 178.500 Sqft

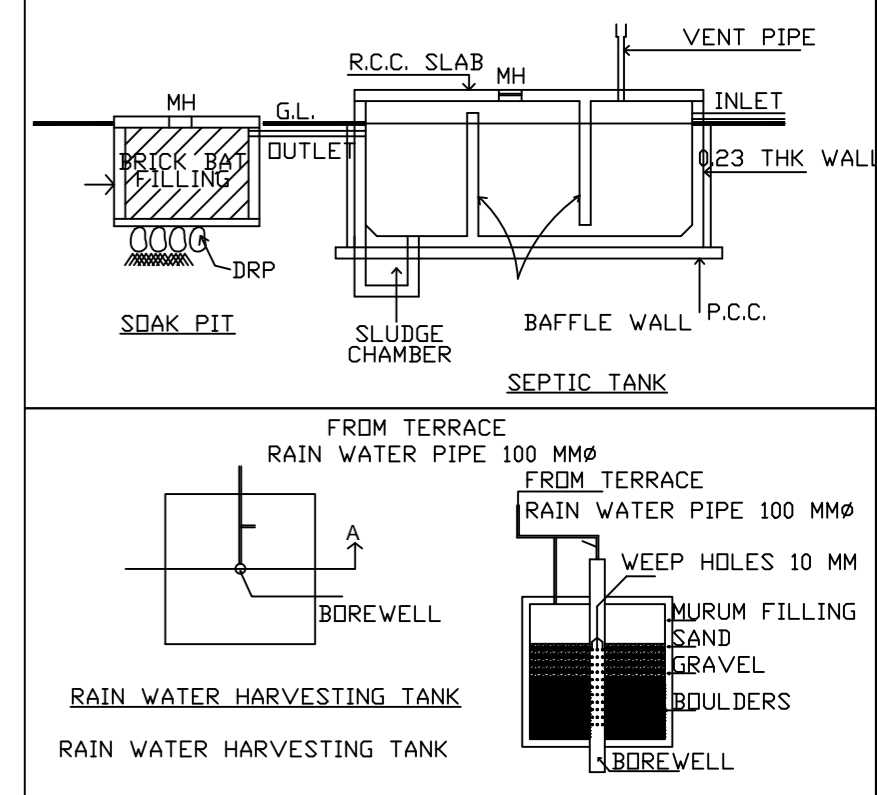

- SPECIFICATION**
- R.C.C FRAME STRUCTURE
 - EXT.WALL 0.23M THK & INT.WALL 0.15M
 - BB MASONRY WALL
 - EXT.SAND FACED WALL
 - INT.NEERU FINISHED PLASTER
 - FLUSH DOORS
 - AL. SLIDING WINDOW
 - MM. TILE FLOORING
 - SANITATION THROUGH SEPTIC TANK

DESCRIPTION OF PROPOSAL:-

LOCATION:-
RAMCHANDRA KISAN NALAGE SURVEY NO:- 502 ,POT
KHARABA :-0.0500 KHATA NO:- 9302

FOR,
CHANDANESHWAR AGRO PRODUCER COMPANY LTD

GRAINS UNIT

MAIL ID:-

CONTACT NO :- 7083174688

PLAN SACLE :- 1:100

ALL DIMENSION IN METER

CIVIL HOUSE
(Pier, 3D Bank Estimator)
G-9, VIJAY MILLINIUM
VISAWA NAKA, SATARA.
civilhouse2019@gmail.com
Cont :- 8788074886 / 9763894047