




VEGETABLES UNIT

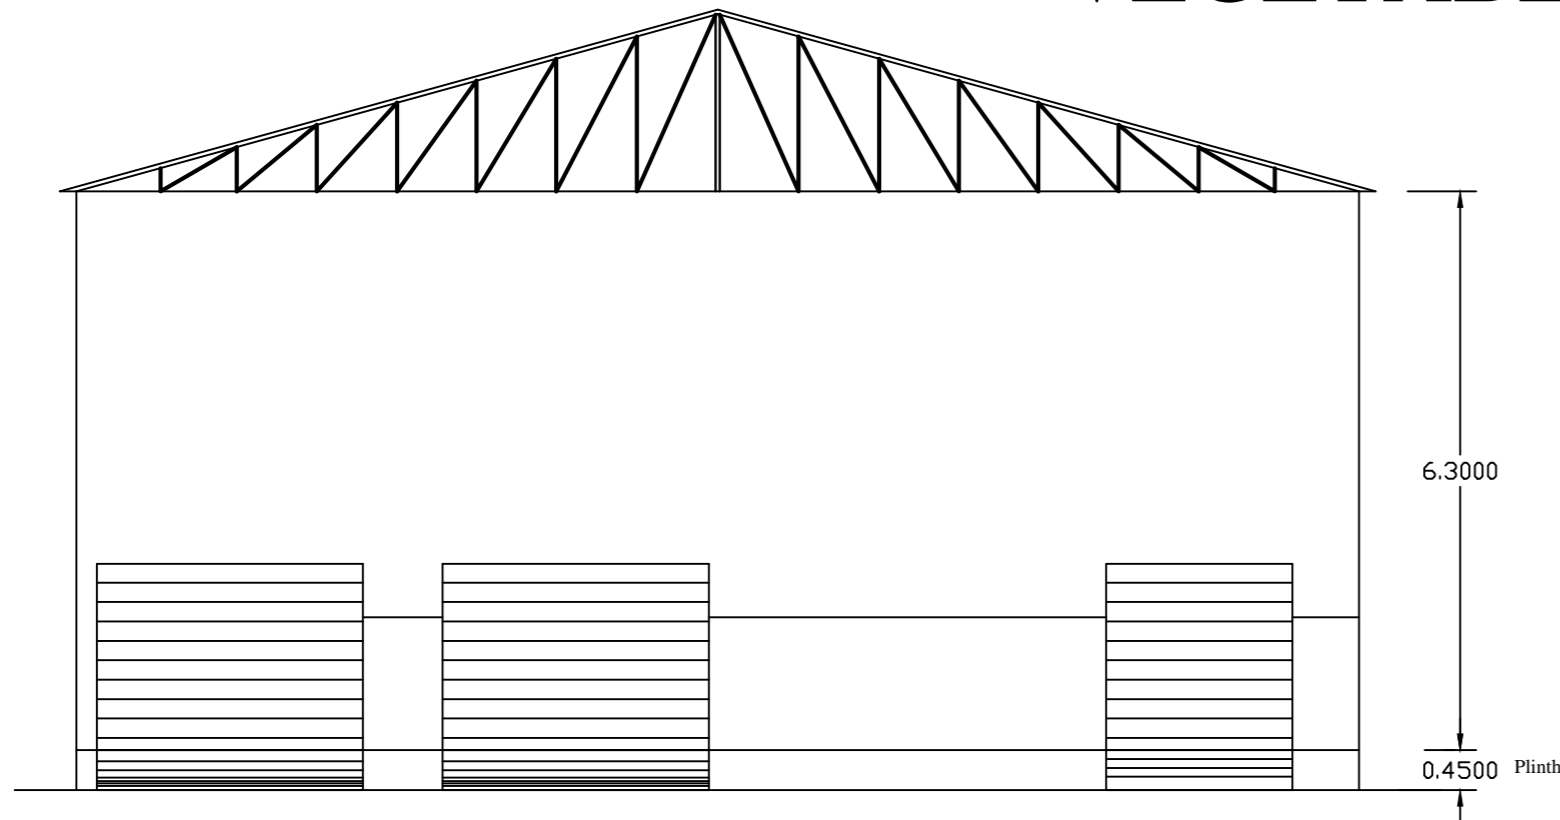


ELEVATION
(SCALE 1:100)

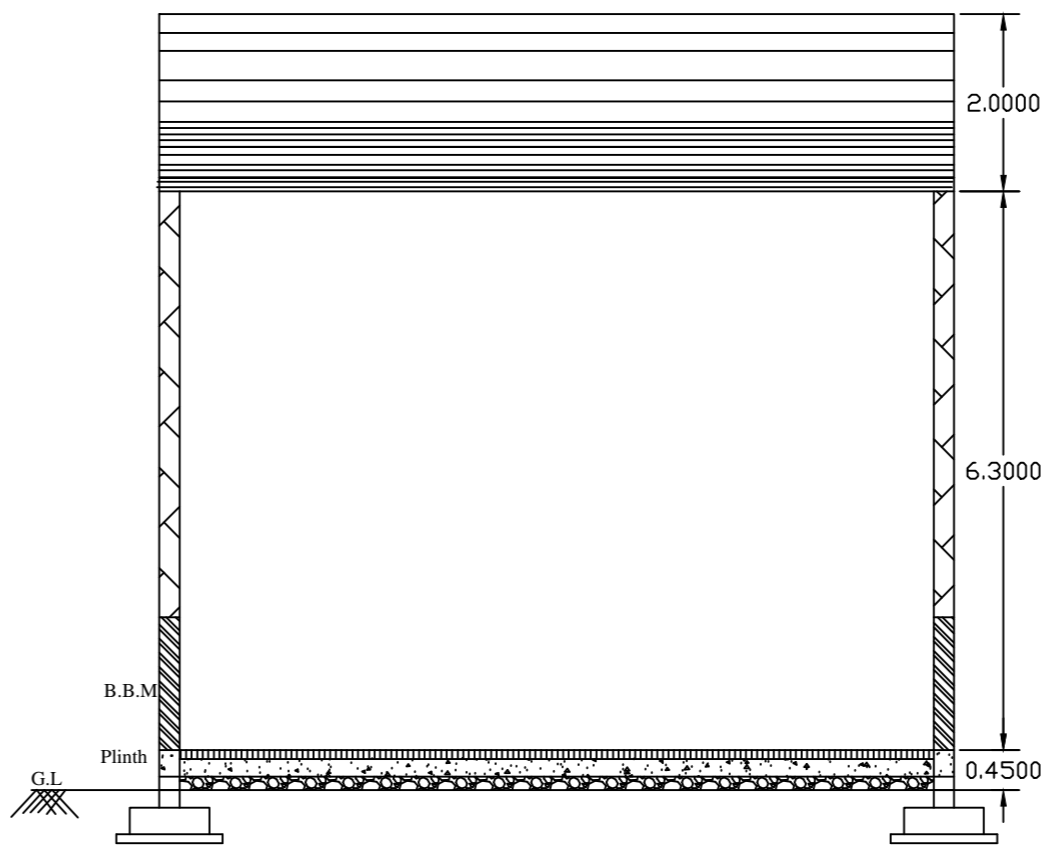

SECTION AA'
(SCALE 1:100)


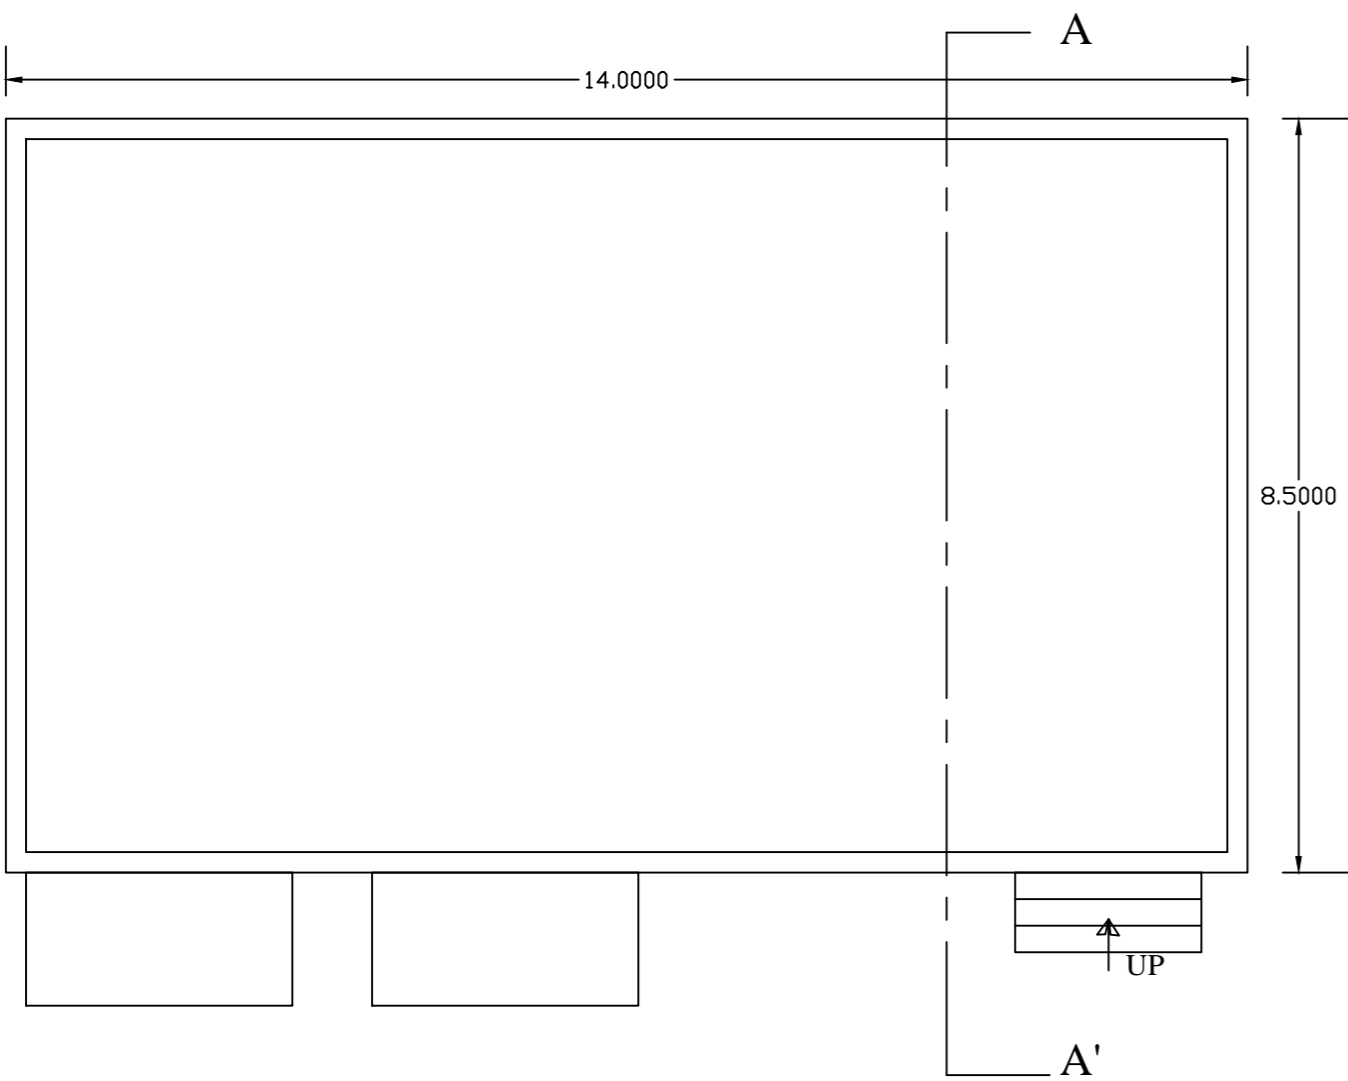


PLAN
(SCALE 1:100)

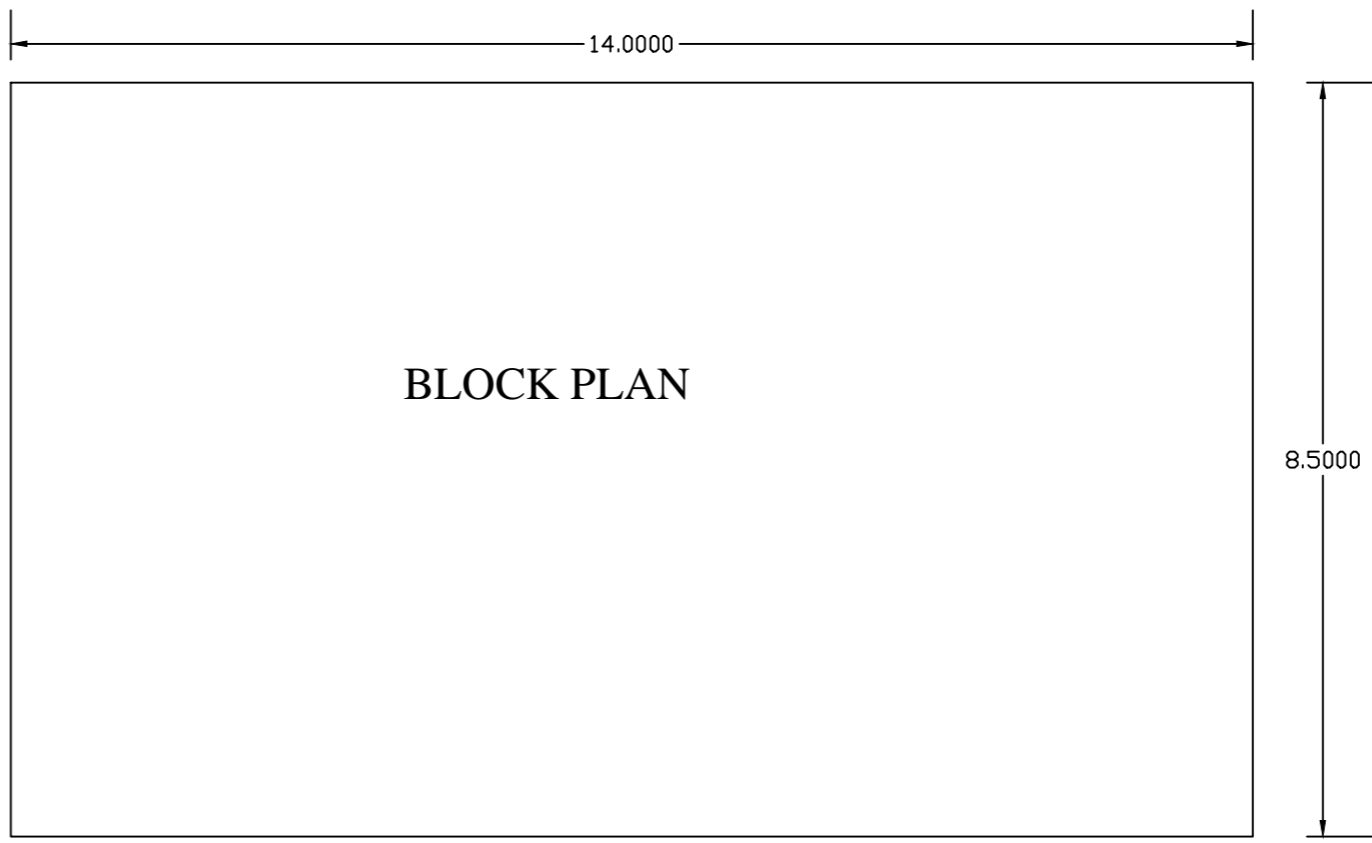

BLOCK PLAN
(SCALE 1:100)

TYPICAL FLOOR AREA KEY PLAN
(SCALE 1:100)
AREA FOR BLOCK = 14.00 x 8.50 = 119.00 Sqft

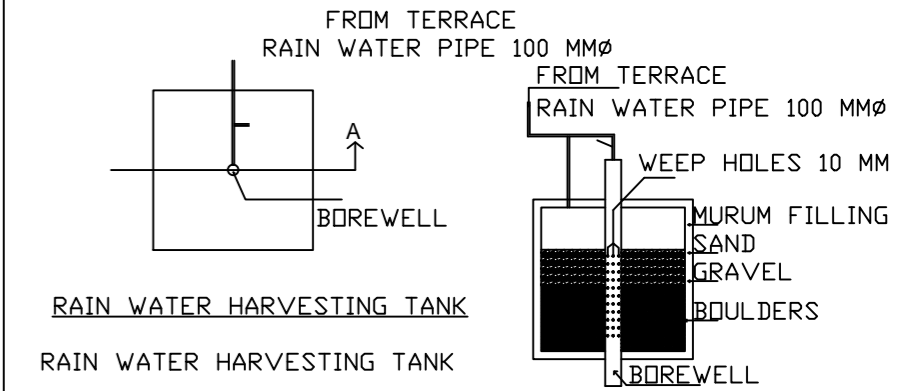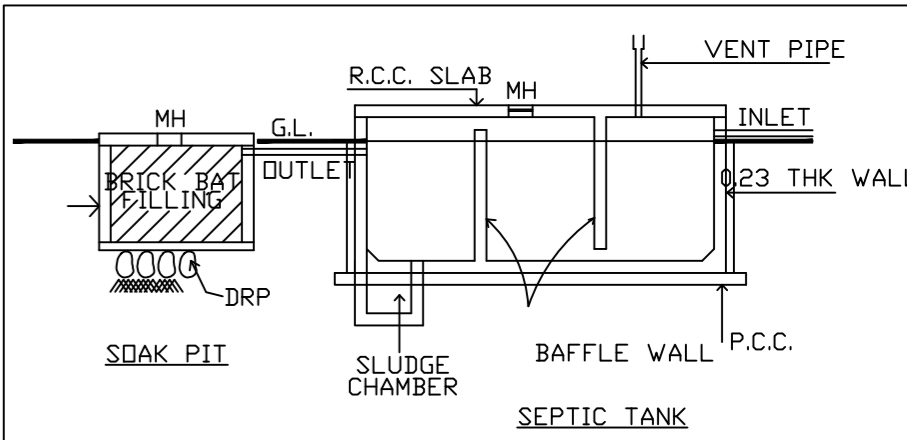

SPECIFICATION

- R.C.C FRAME STRUCTURE
- EXT.WALL 0.23M THK & INT.WALL 0.15M
- BB MASONRY WALL
- EXT.SAND FACED WALL
- INT.NEERU FINISHED PLASTER
- FLUSH DOORS
- AL. SLIDING WINDOW
- MM. TILE FLOORING
- SANITATION THROUGH SEPTING TANK

DESCRIPTION OF PROPOSAL:-

LOCATION:-
RAMCHANDRA KISAN NALAGE SURVEY NO:- 502 ,POT
KHARABA :-0.0500 KHATA NO:- 9302

FOR,
CHANDANESHWAR AGRO PRODUCER COMPANY LTD

VEGETABLES UNIT

MAIL ID:- nalagesanmati@gmail.com	CIVIL HOUSE <small>(Plan, 3D, Bank Estimates)</small> G-9, VIJAY MILINIUM VISAWA NAKA, SATARA. civilhouse2019@gmail.com Cont :- 8788074886 / 9763894047
CONTACT NO :- 7083174688	
PLAN SACLE :- 1:100 ALL DIMENSION IN METER	