



SECTION B - B

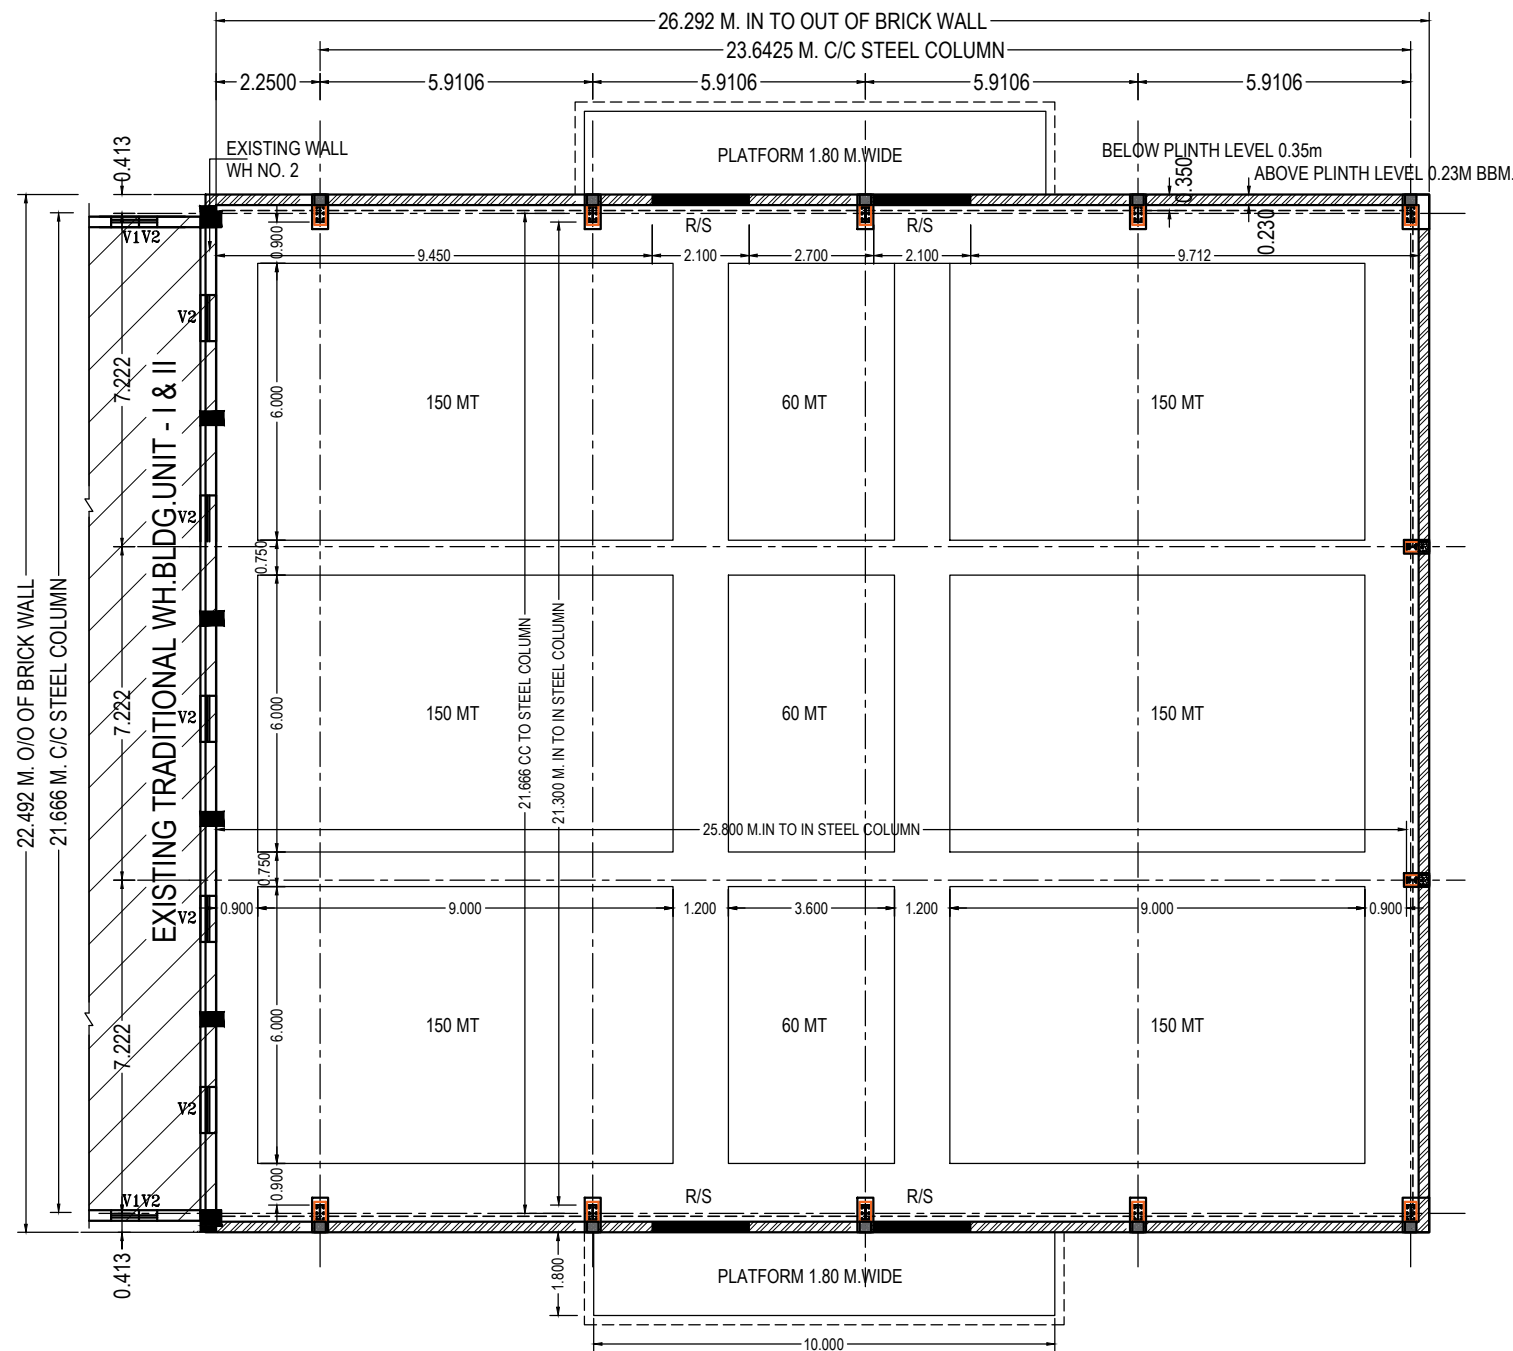

PLAN FOR 1/ 1080 MT.UNIT NO. III AT: TIWSA  
DIST:- AMRAVATI

#### BUILT UP AREA CALCULATIONS

BUILDING SIZE [PROPOSED]	SQ. M.
MAIN BUILDING : (A)	
26.292 m X 22.492m	= 591.359
PLATFORMS : (B)	
2 NO X 10.00m X 1.80m	= 36.00
TOTAL B / UP	= 627.359

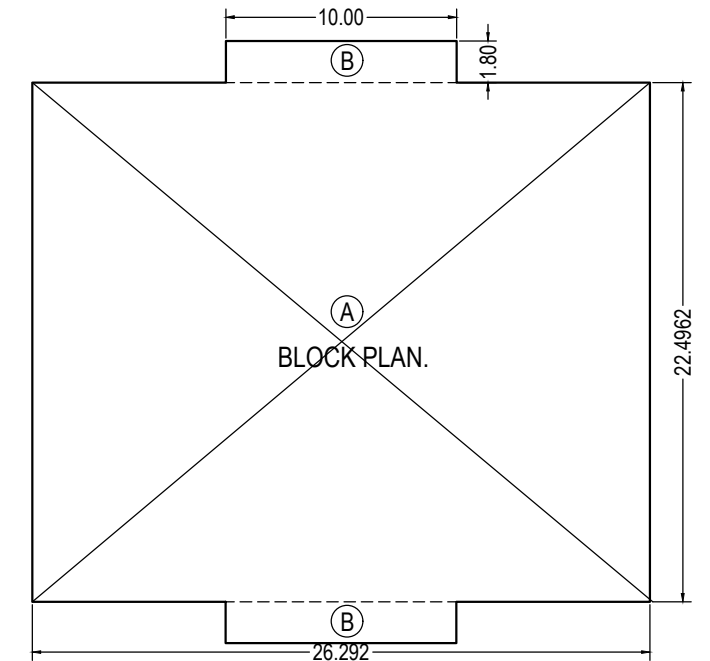

NOTE:- ALL DIMENSIONS ARE IN METERS.



**MAHARASHTRA STATE  
WAREHOUSING  
CORPORATION**  
583/B, GULTEKDI, MARKET YARD,  
PUNE-411037.

DRAWING NO. 38/2021  
CAD NO. D/JEN/AUTO-CAD/MSWC ALL LAYOUT/AMRAVATI/  
PEB- 1/1080 MT. TIWSA.

SCALE: 1:100 PLOT SC.:

DRAFTSMAN SECT. ENGINEER

DY. MANAGER (ENGG.)

GEN.MANAGER(ENGG.)

SCHEDULE OF OPENINGS		
WINDOW & SHUTTER	SIZE	NUMBERS
V1 - AL. OPENABLE	0.75M X 0.75M	20
V2 - LOUVERS	1.00M X 0.60M	30
ROLLING SHUTTER	2.10M X 2.55M	04
TURBO VENTILATOR	600 MM Ø	08

PLAN SHOWING  
PROPOSED  
P.E.B.CONSTRUCTION FOR WH.  
OF 1/1080 MT. CAPACITY  
UNIT NO. III ON S. NO.595/3  
AT: TIWSA  
DIST:- AMRAVATI