



ELEVATION

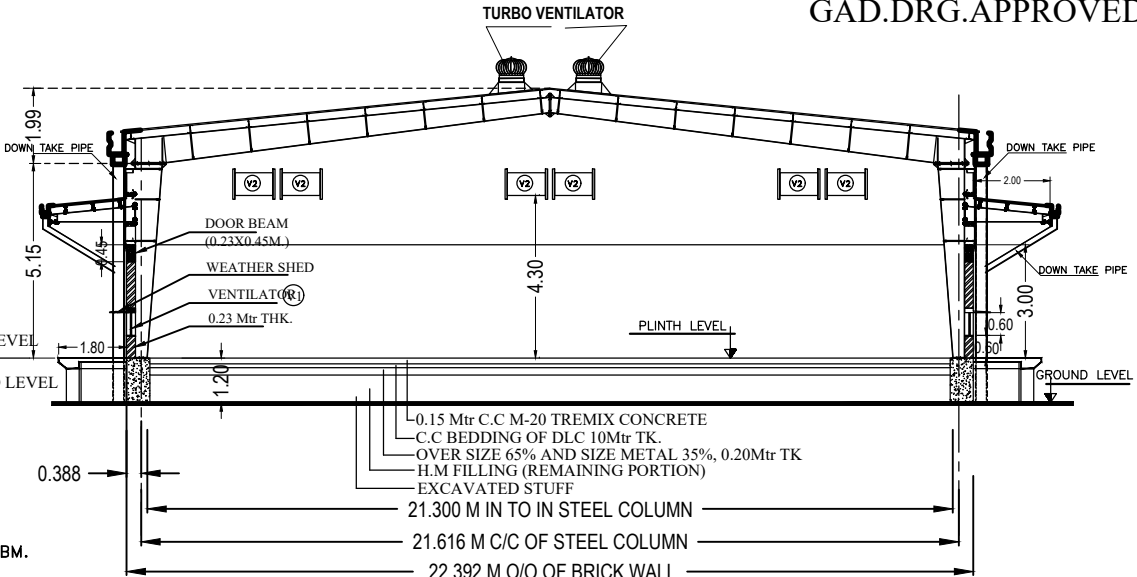

SECTION B - B

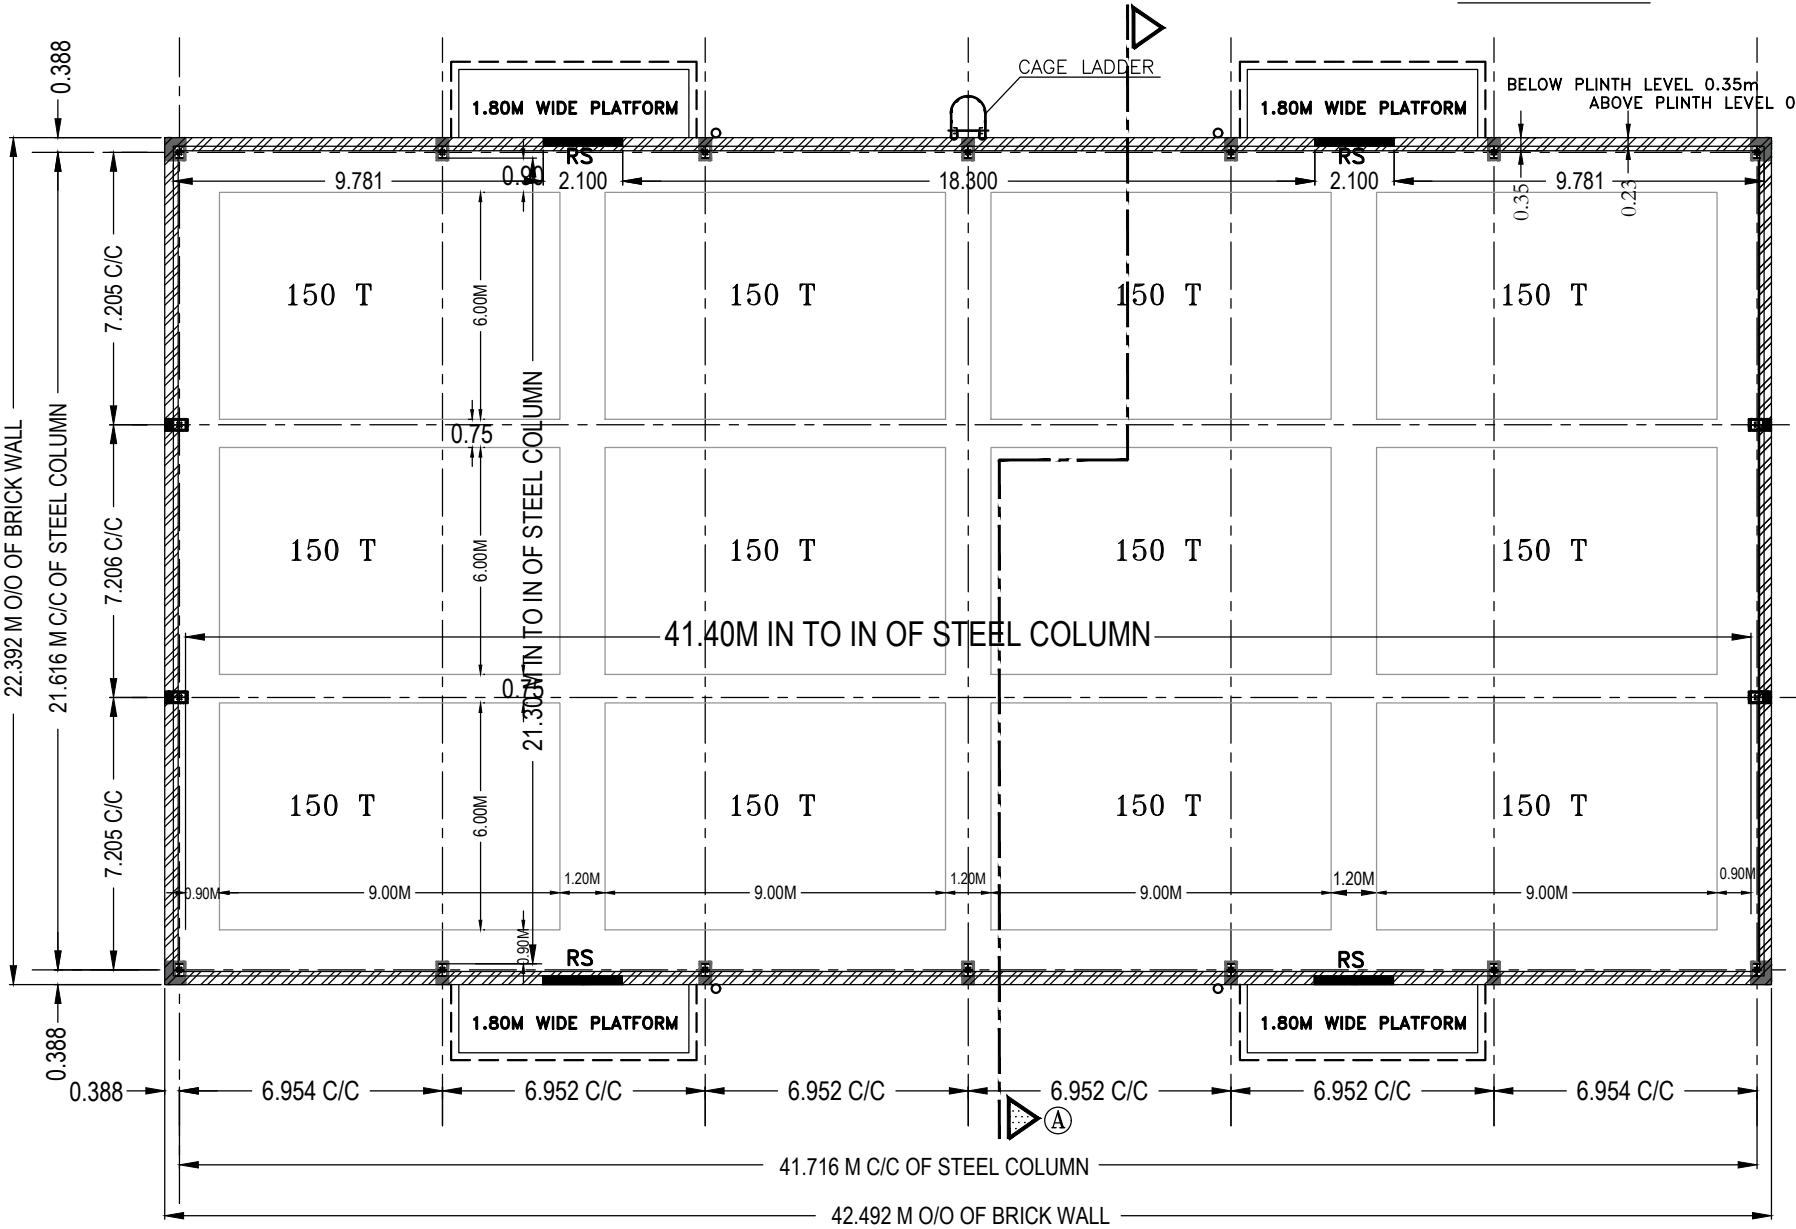

PLAN FOR 1/1800 MT.

BUILT UP AREA CALCULATIONS

BUILDING SIZE [PROPOSED]	SQ. M.
MAIN BUILDING : (A)	
42.492m X 22.392m	= 951.48
PLATFORMS : (B)	
4 NO X6.10m X 1.80m	= 43.92
TOTAL B / UP	= 995.40

SCHEDULE OF OPENINGS		
WINDOW & SHUTTER	SIZE	NUMBERS
V1 - AL.OPENABLE	0.60M X 0.60M	32
V2 - AL.OPENABLE	1.00M X 0.60M	48
ROLLING SHUTTERS	2.10M X 2.55M	04
TURBO VENTILATOR	600 MM Ø	12

NOTE:- ALL DIMENSIONS ARE IN METERS.



MAHARASHTRA STATE
WAREHOUSING
CORPORATION
583/B,GULTEKDI MARKET YARD,
PUNE-411037.

DRAWING NO. 134/2020	
SCALE: 1:100	PLOT SC.:
DRAFTSMAN	SECT. ENGINEER
DY.MANAGER (ENGG.)	
GEN.MANAGER(ENGG.)	