




ELEVATION

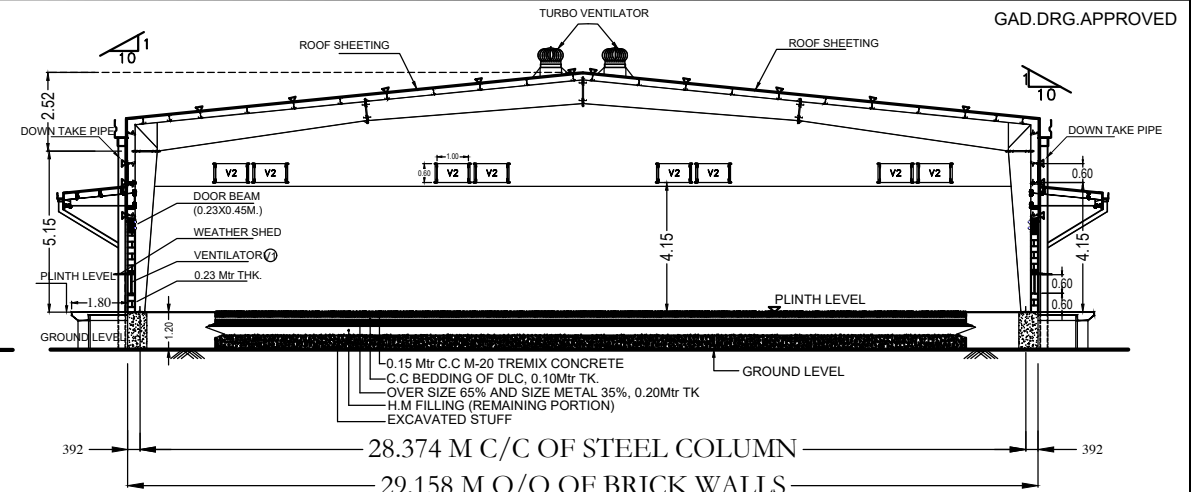

SECTION B-B

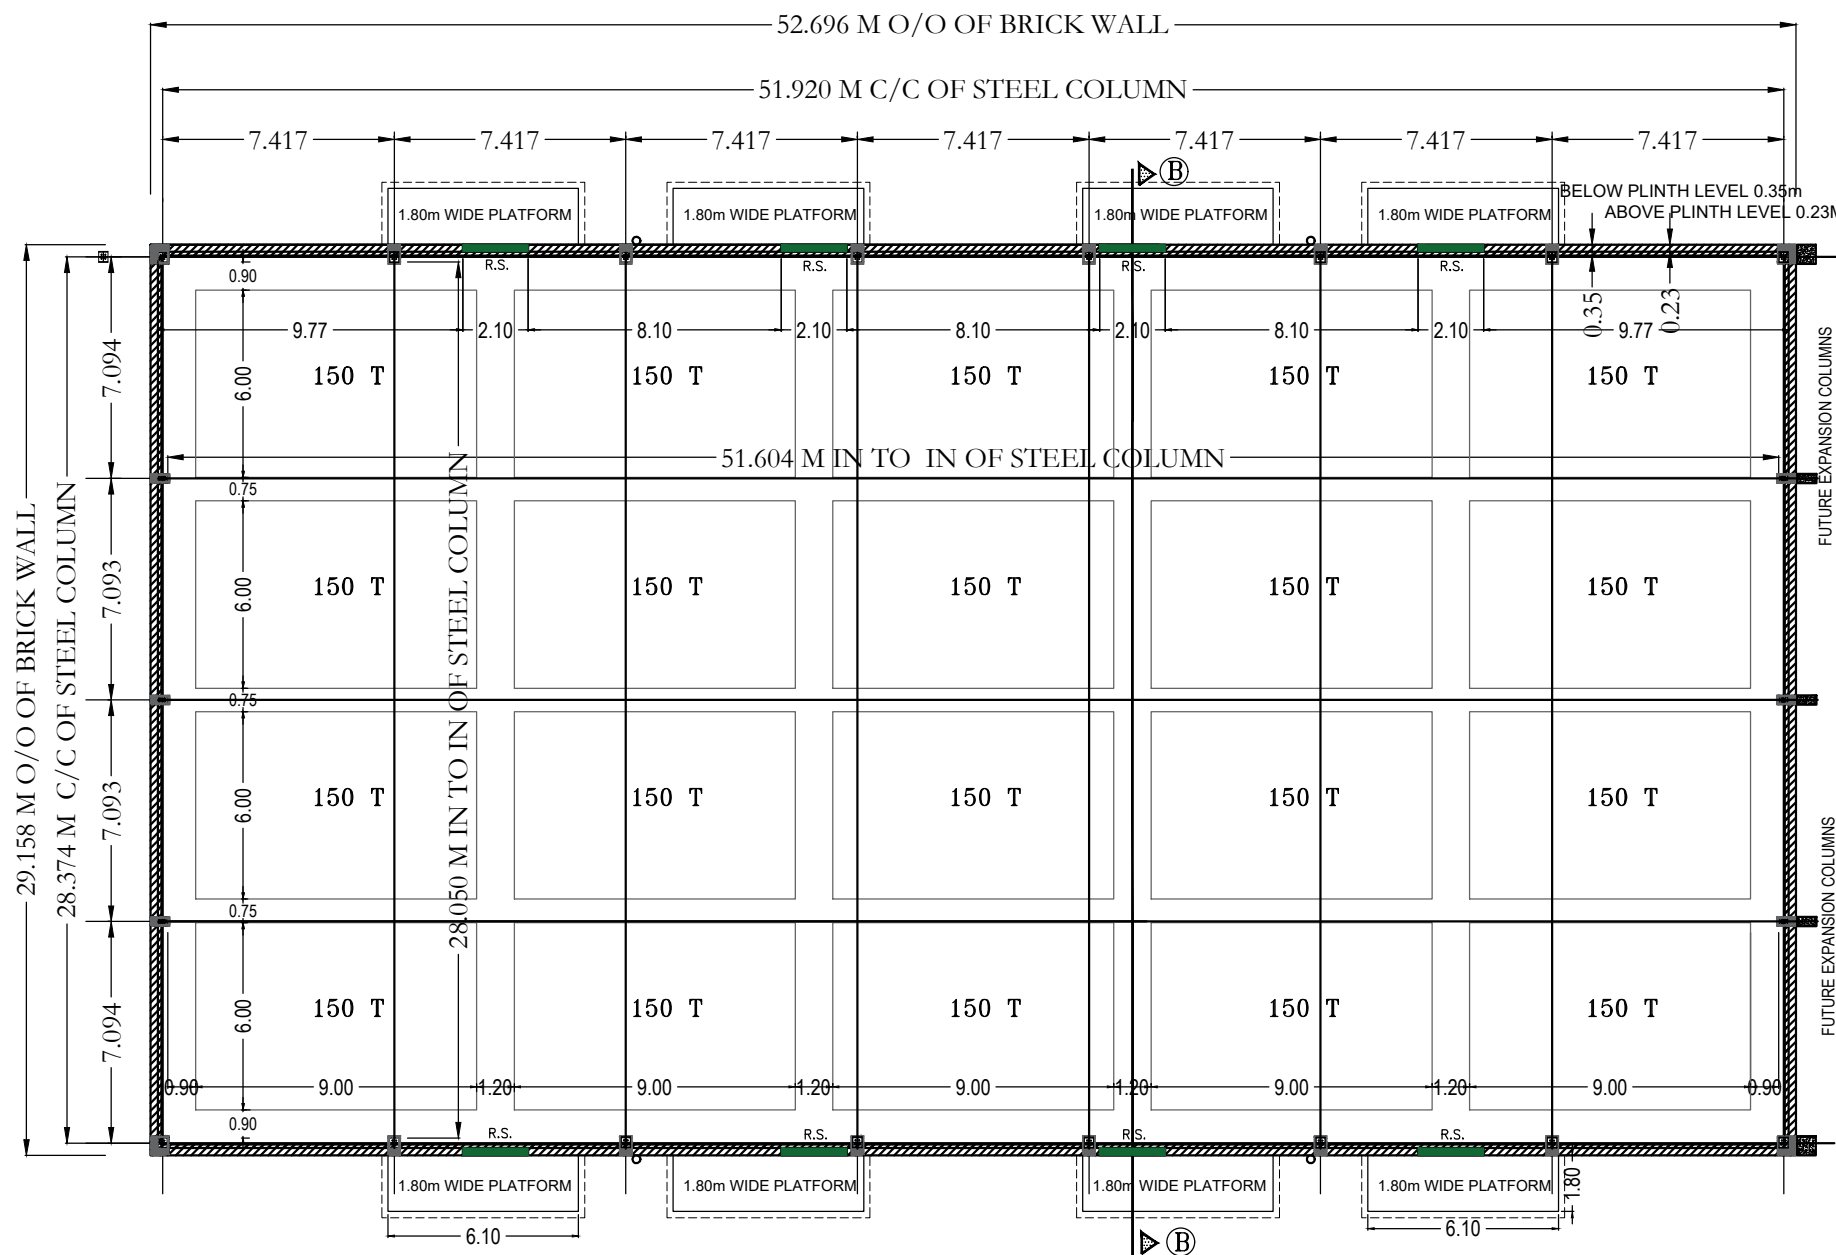

PLAN FOR 1/3000 MT.WH.

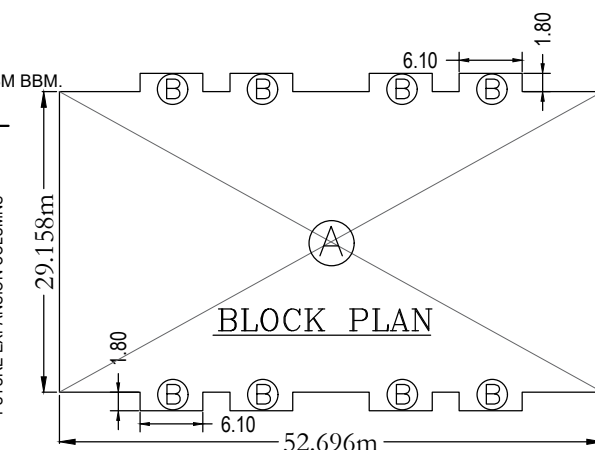

BLOCK PLAN

BUILT UP AREA CALCULATIONS

BUILDING SIZE	[PROPOSED]	SQ. M.
MAIN BUILDING :	(A)	
52.696m X 29.158m	=	1536.50 sq.m
TOTAL B / UP =		1536.50 sq.m.

SCHEDULE OF OPENINGS

WINDOW & SHUTTER	SIZE	NUMBERS
V1 - AL.OPENABLE	0.60M X 0.60M	24
V2 - AL.OPENABLE	1.00M X 0.60M	58
ROLLING SHUTTERS	2.55M X 2.10M	08
TURBO VENTILATOR	600 MM Ø	14

NOTE:- ALL DIMENSIONS ARE IN METERS



**MAHARASHTRA STATE
WAREHOUSING
CORPORATION**
583/B,GULTEKDI,MARKET YARD,
PUNE-411037.

DRAWING NO. 146/2020

SCALE: 1:100

PLOT SC.:

DRAFTSMAN

SECT. ENGINEER

DY.MANAGER (ENGG.)

GEN.MANAGER(ENGG.)